


2 2ND FLOOR REFLECTED CEILING PLAN
 SCALE: 1/8" = 1'-0"
 3RD FLOOR IS SIMILAR TO 2ND FLOOR

- LEGEND:
- A SUSPENDED DRYWALL PAINTED CEILING
 - B PAINT ON CEILING STRUCTURE
 - C 2'x4' REGULAR ACOUSTICAL CEILING TILE
 - D WASHABLE SURFACE & PANTRY (HR RATING)
 - E E.I.F.S. CEILING / SOFFIT
 - F 2'x2' REGULAR ACOUSTICAL CEILING TILE (HR RATING)

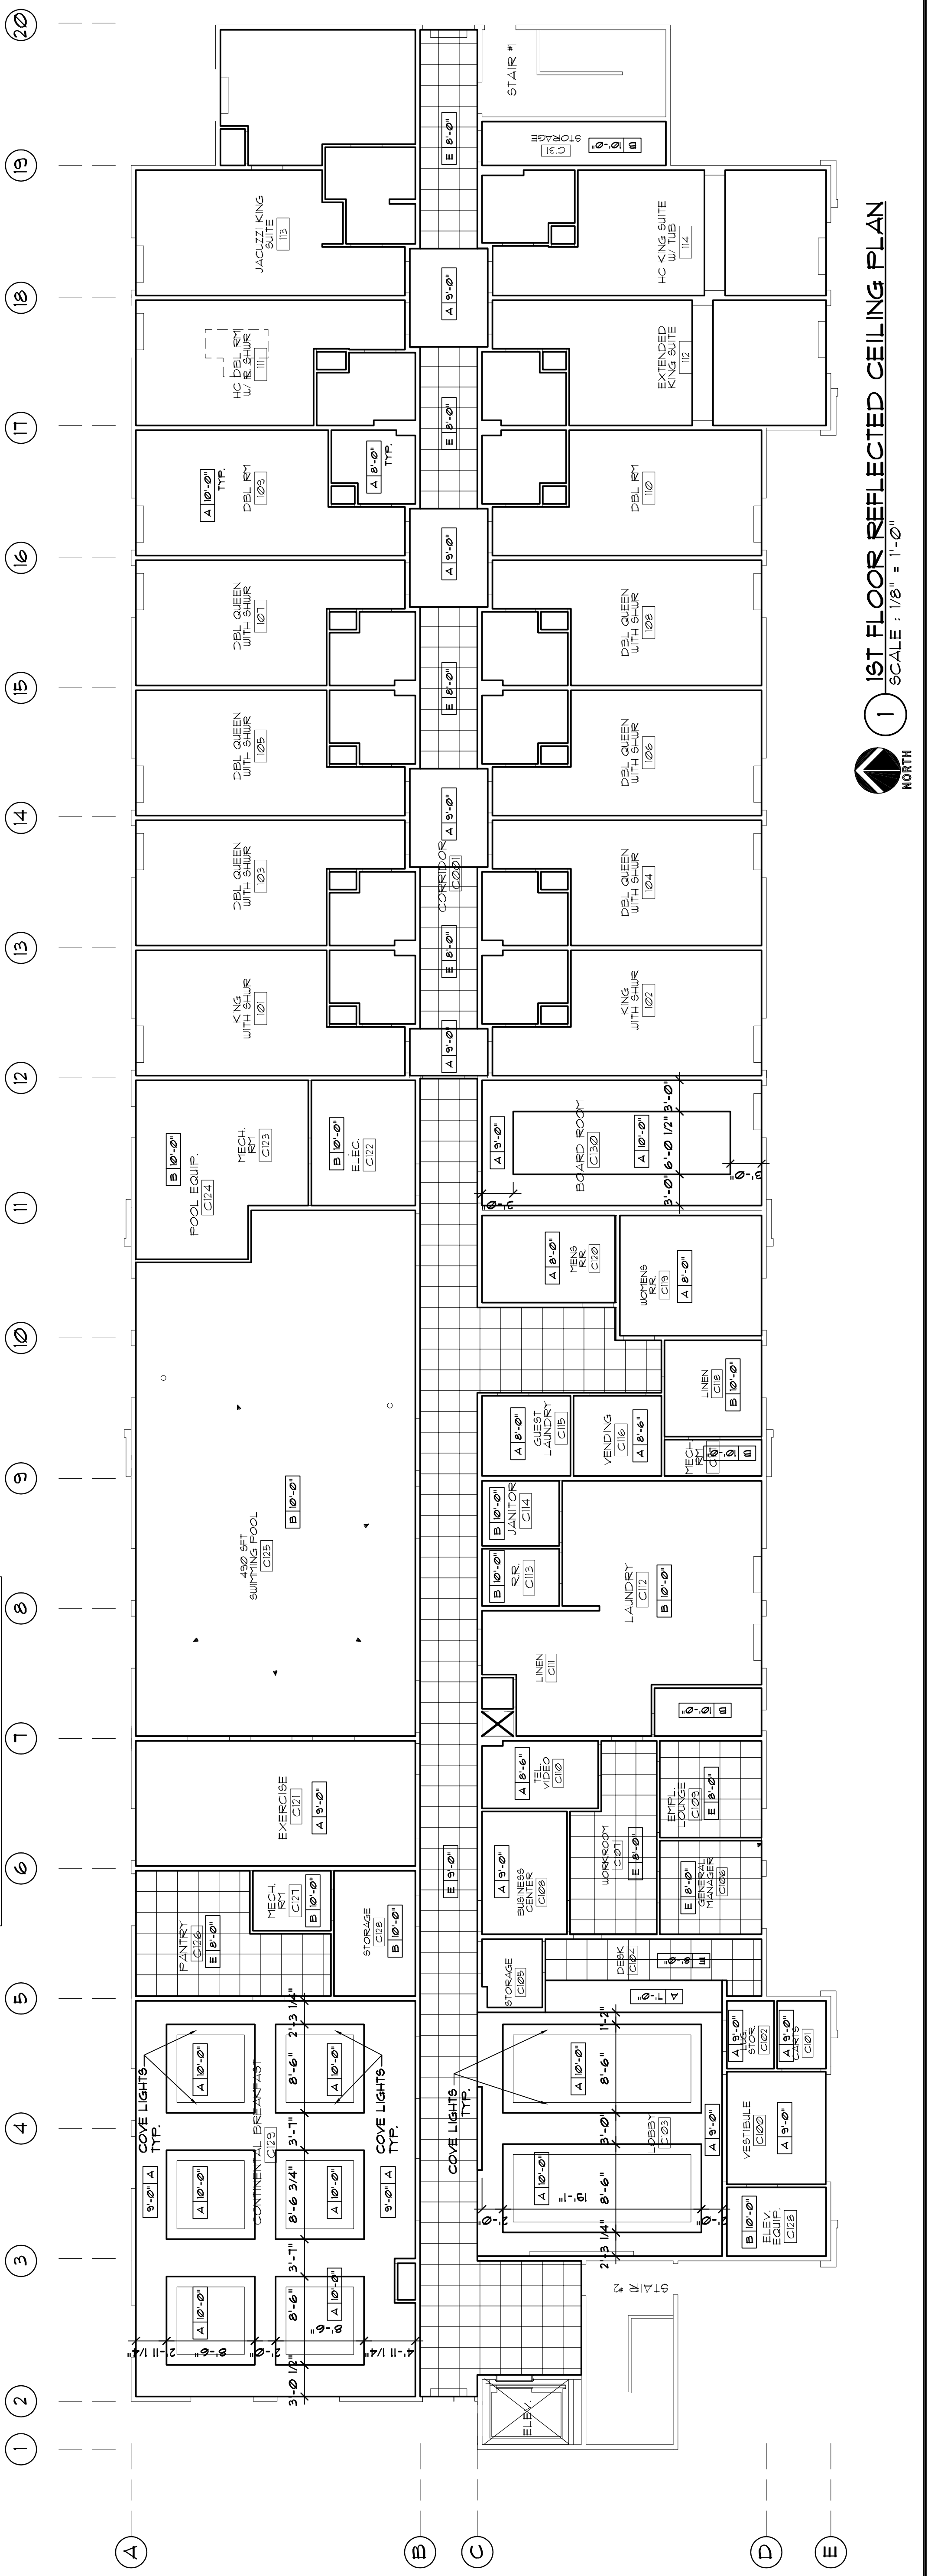

1 1ST FLOOR REFLECTED CEILING PLAN
 SCALE: 1/8" = 1'-0"