



3 ROOF PLAN @ HIP FEATURE
SCALE: 1/8" = 1'-0"

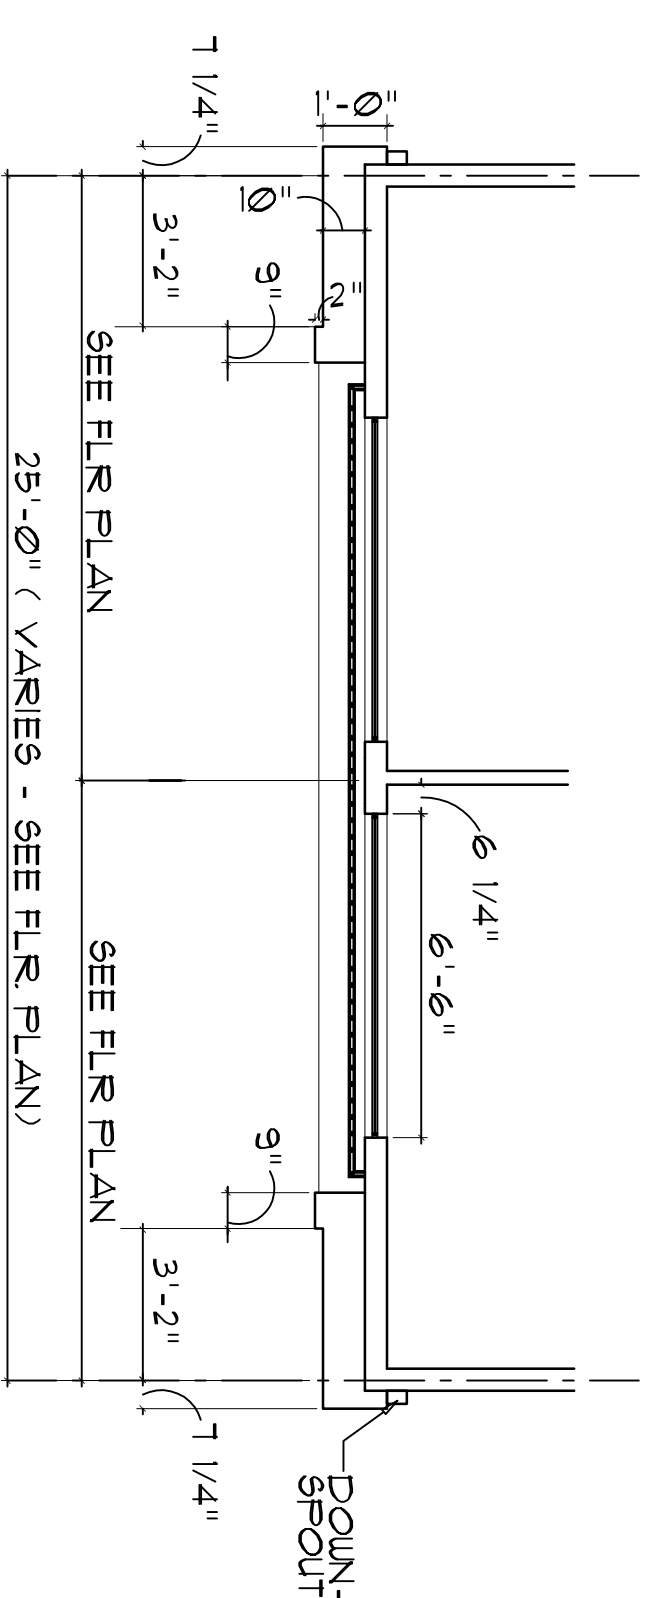


2 ENLARGED PEDIMENT PLAN
SCALE: 1/4" = 1'-0"


COLOR SCHEDULE	
(C-1)	SW - LQ 5006 (OLD FROSTY WHITE)
(C-2)	SW - LQ 1079 (PUEBLO)
(C-3)	SW - LQ 1109 (TRINIDAD)
(C-4)	SW - LQ 0002 (NEW FROSTY WHITE)
(C-5)	SW - LQ 77 (PATINA GREEN)
(C-6)	SW - LQ 9800 (BRONZE)
(C-7)	SW - COLOR TO MATCH BUILDING SIGN

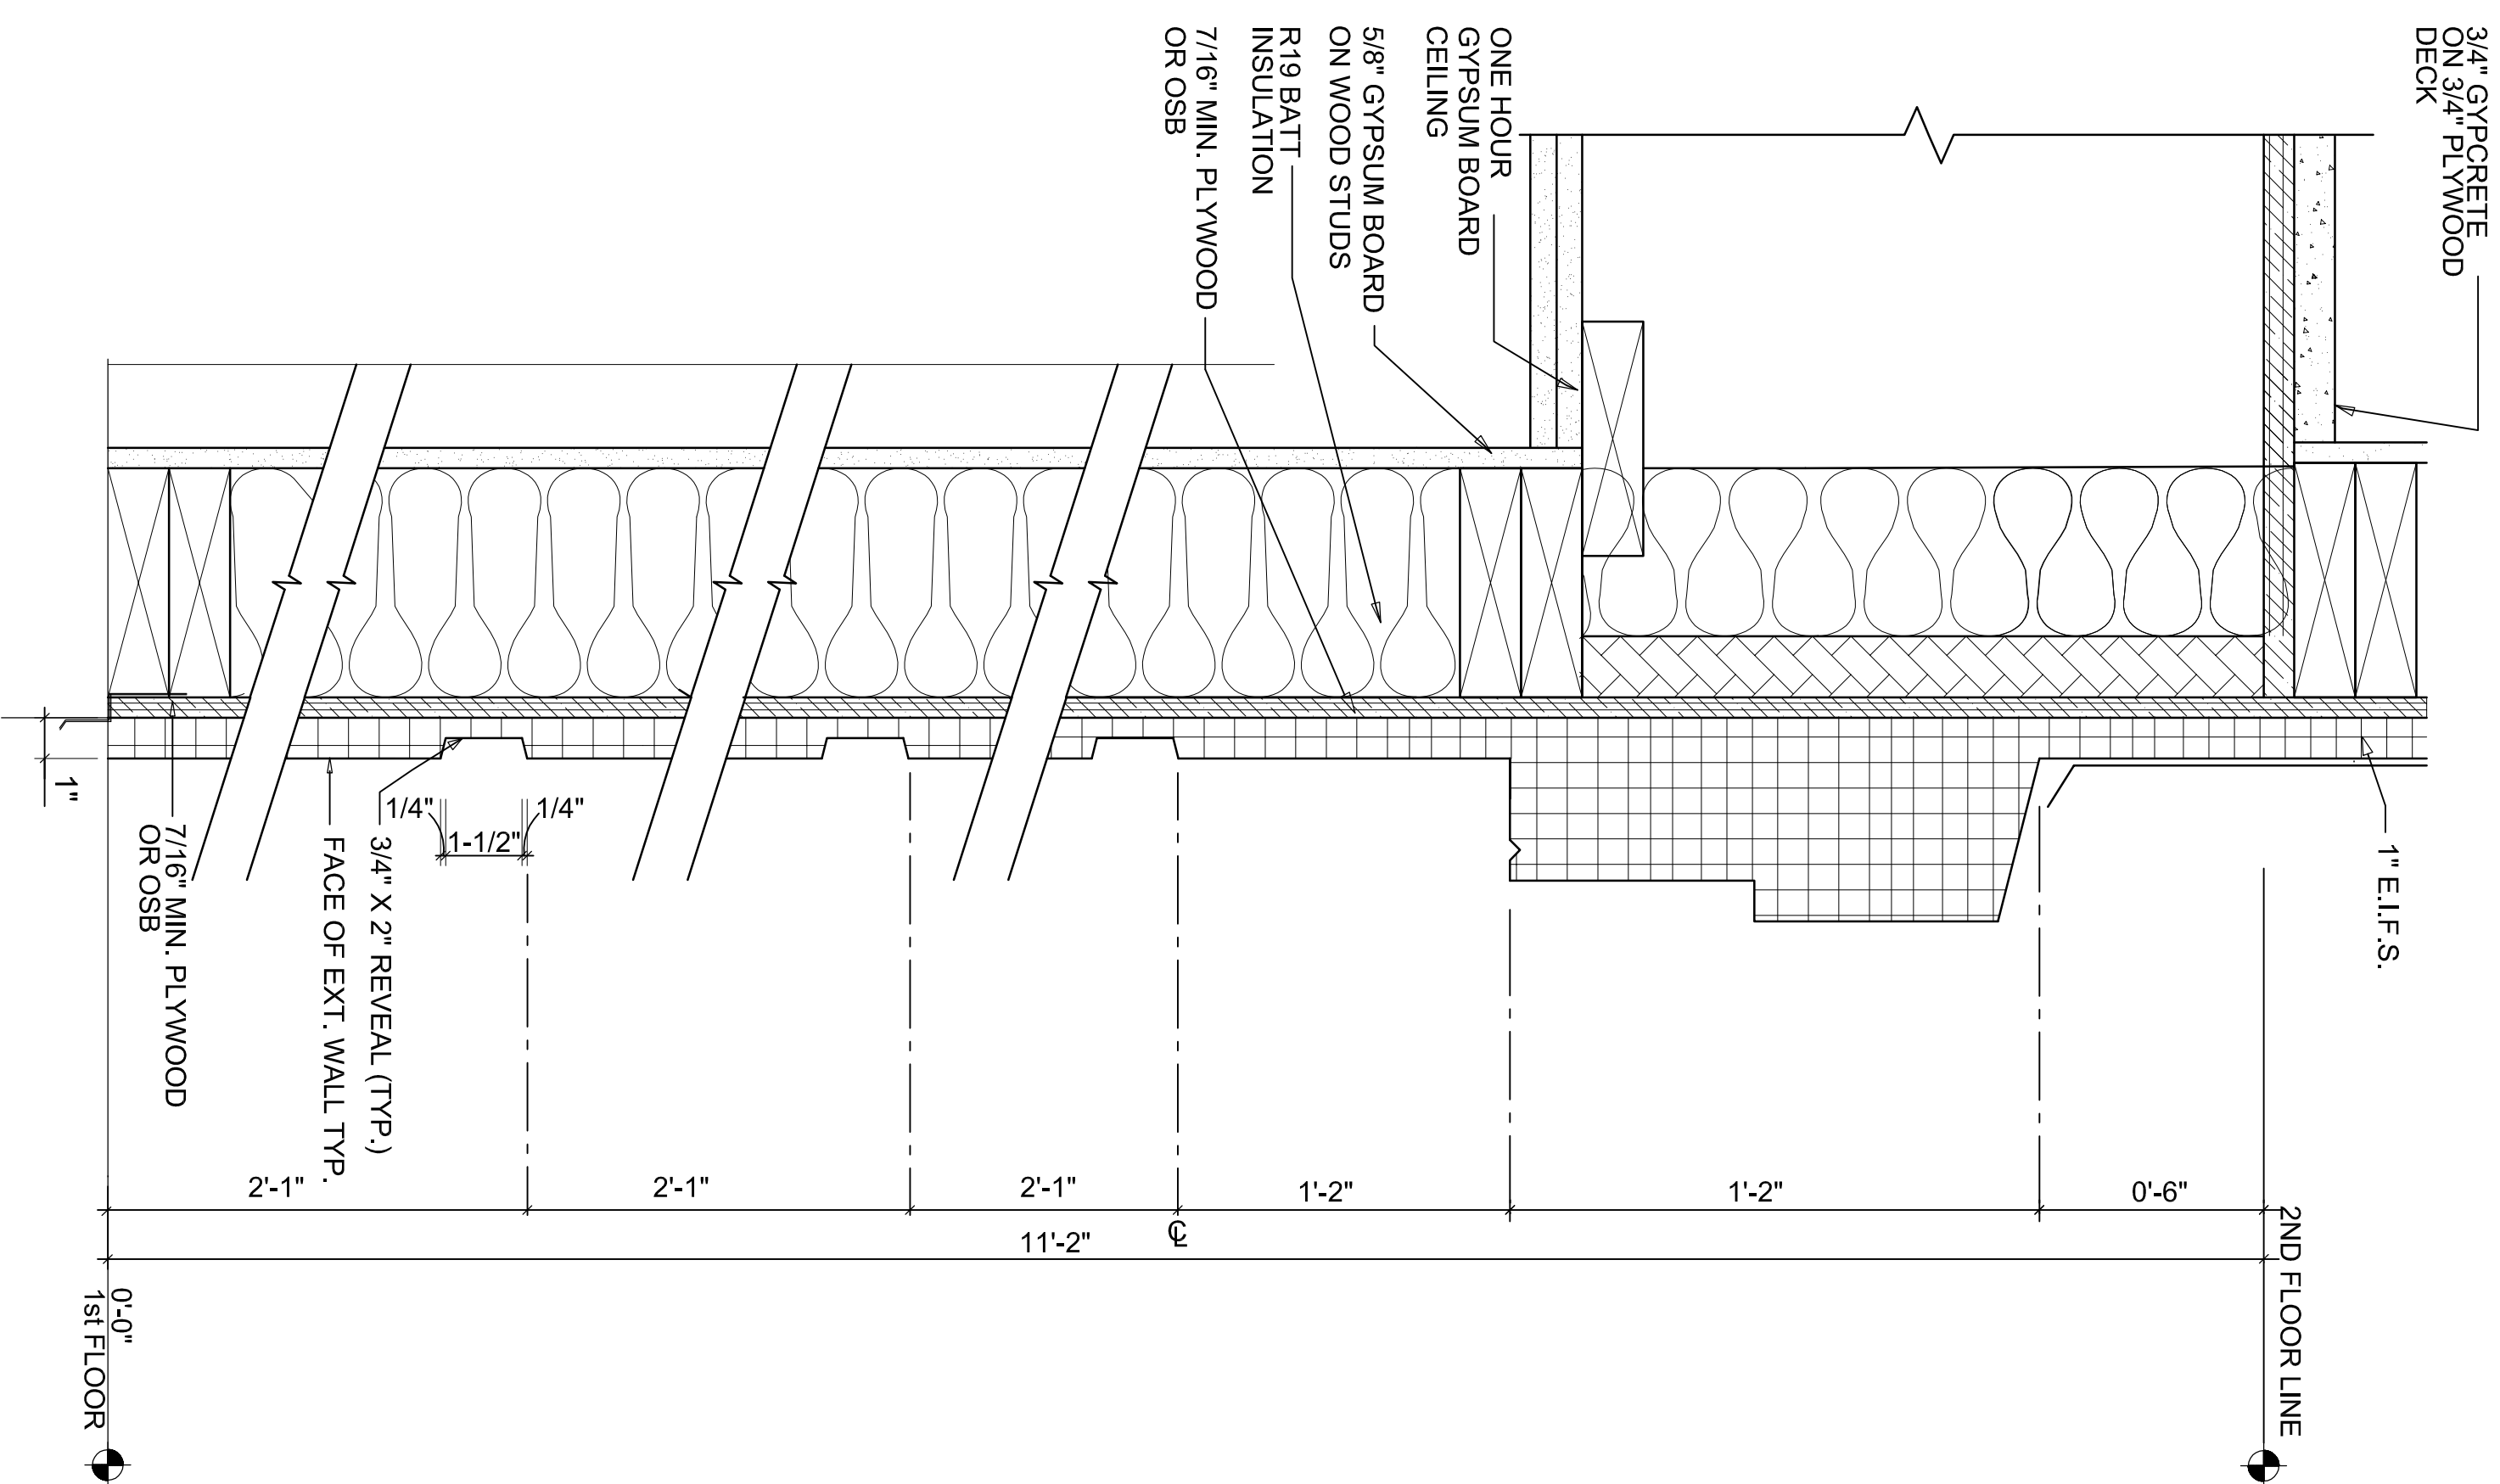

5 @ 1ST FLOOR
SCALE: 3/8" = 1'-0"

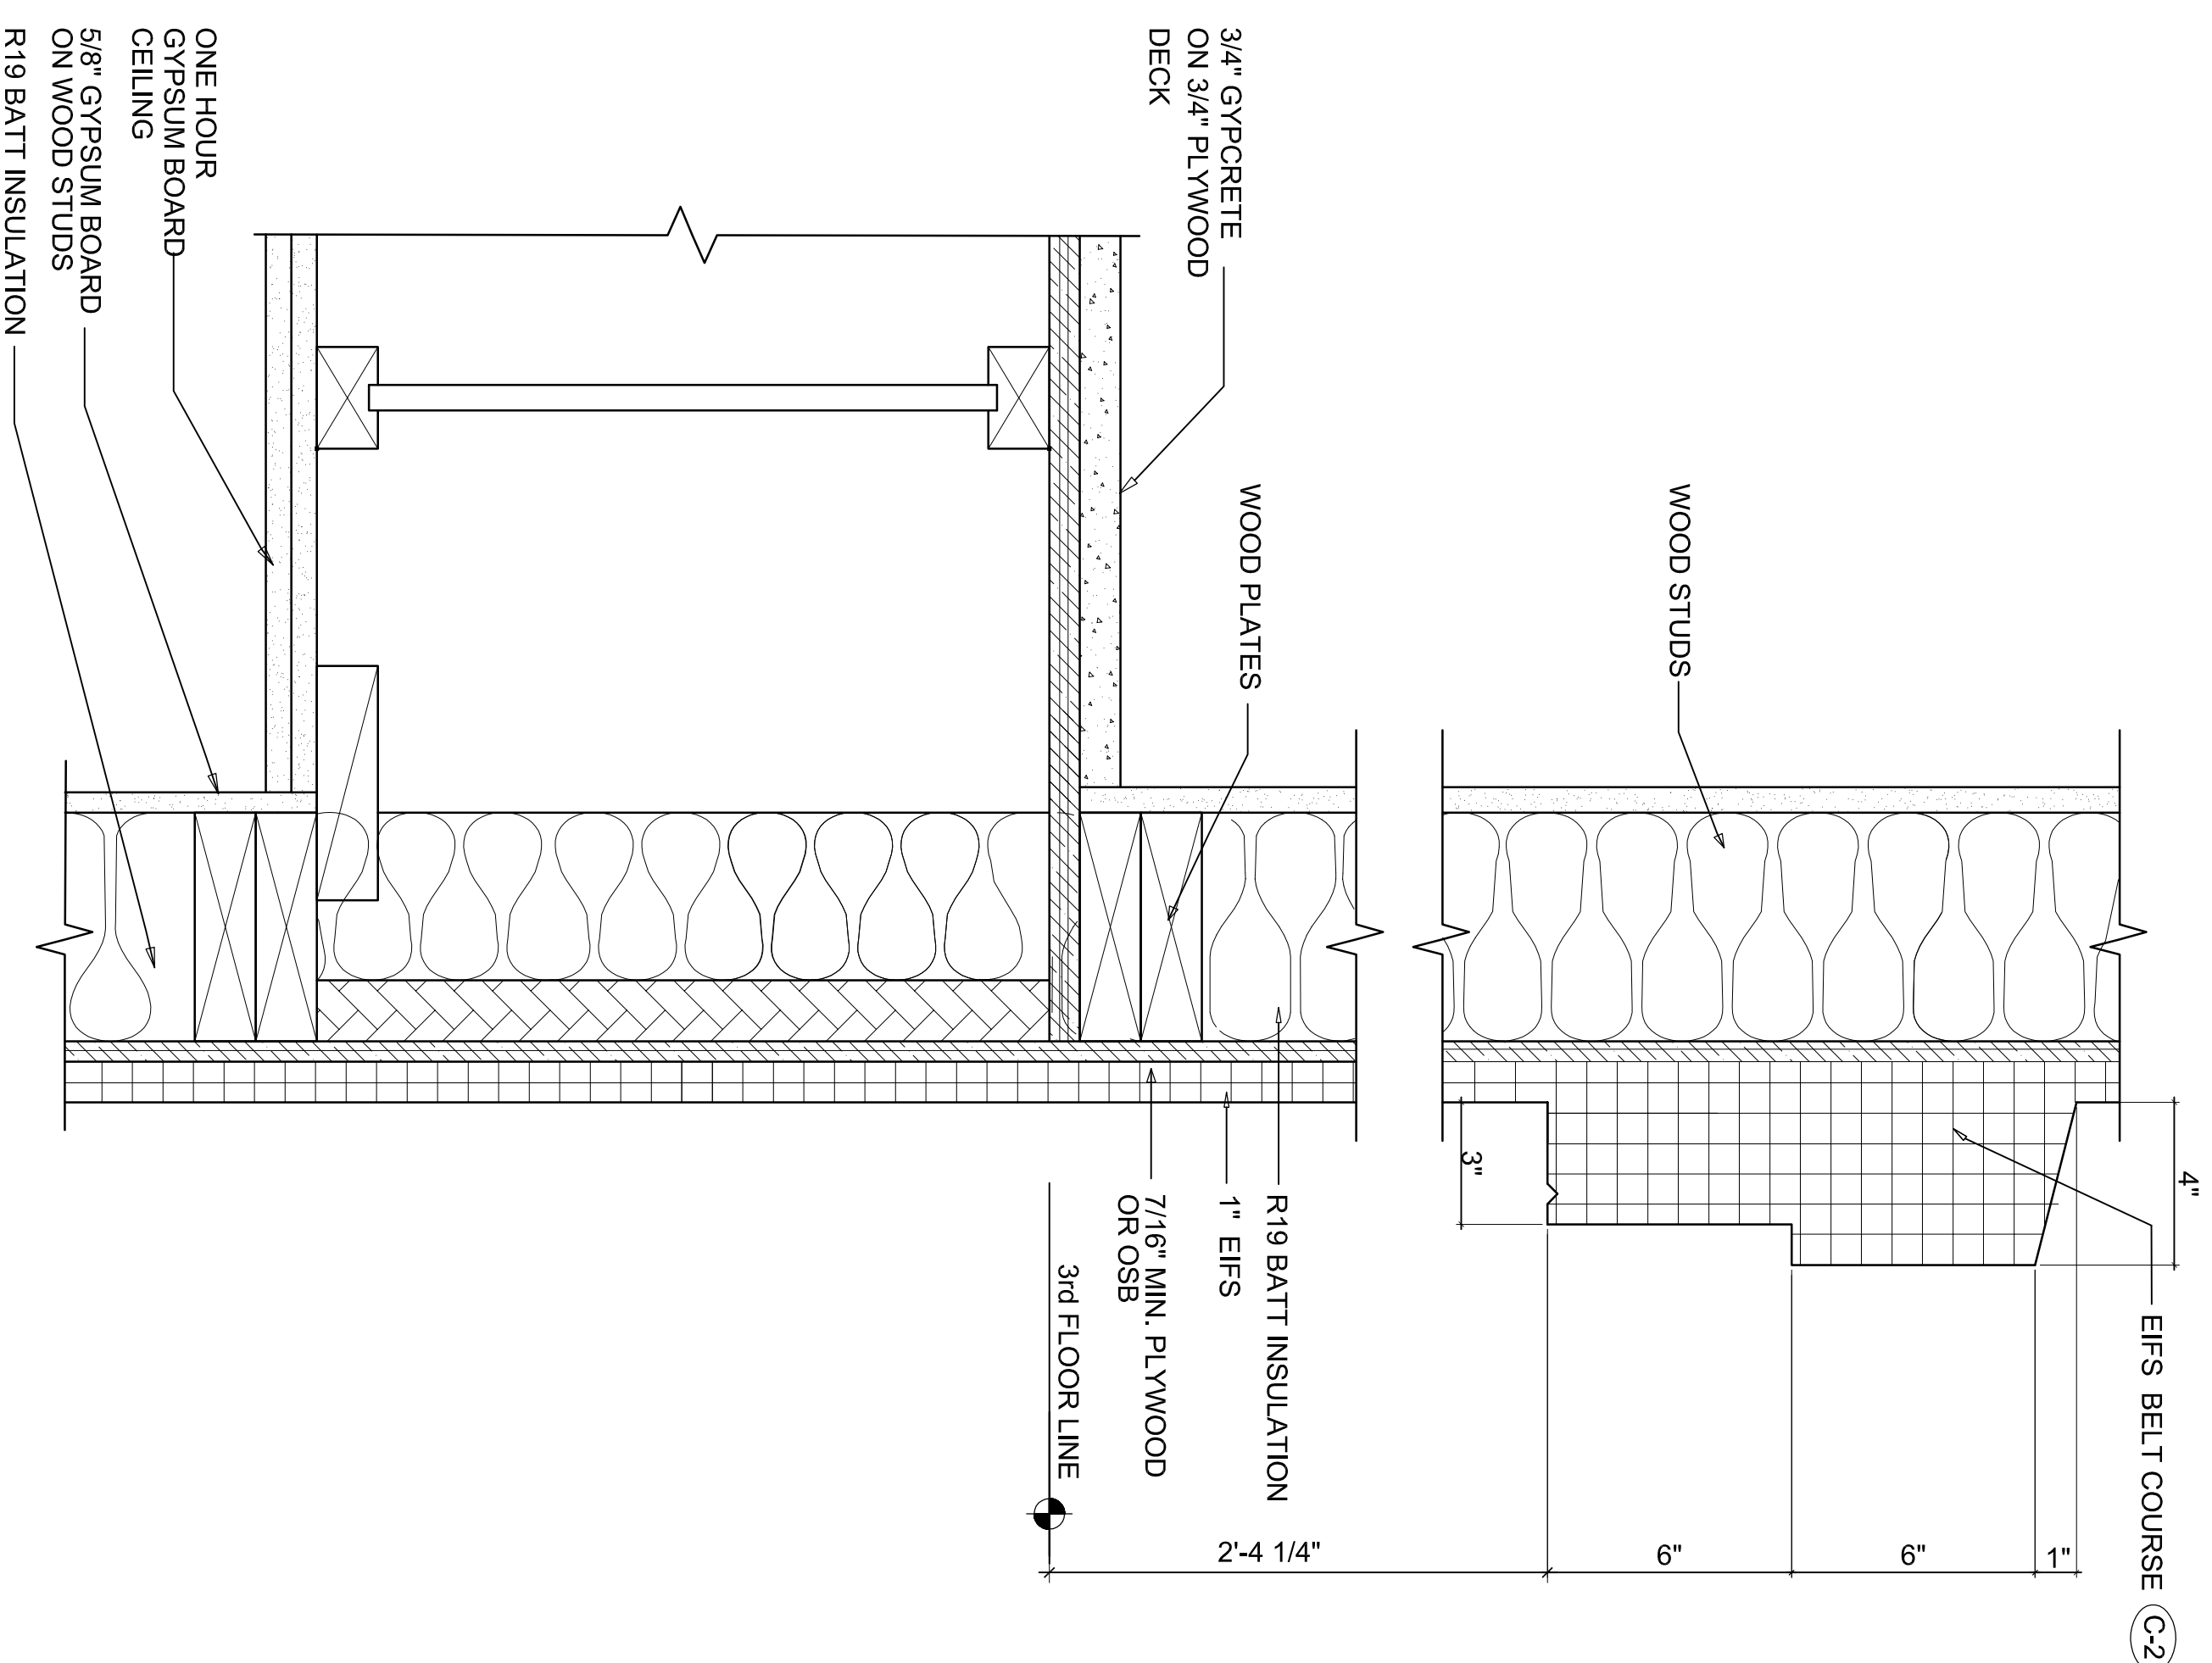

4 @ INTERMEDIATE FLOOR
SCALE: 3/8" = 1'-0"

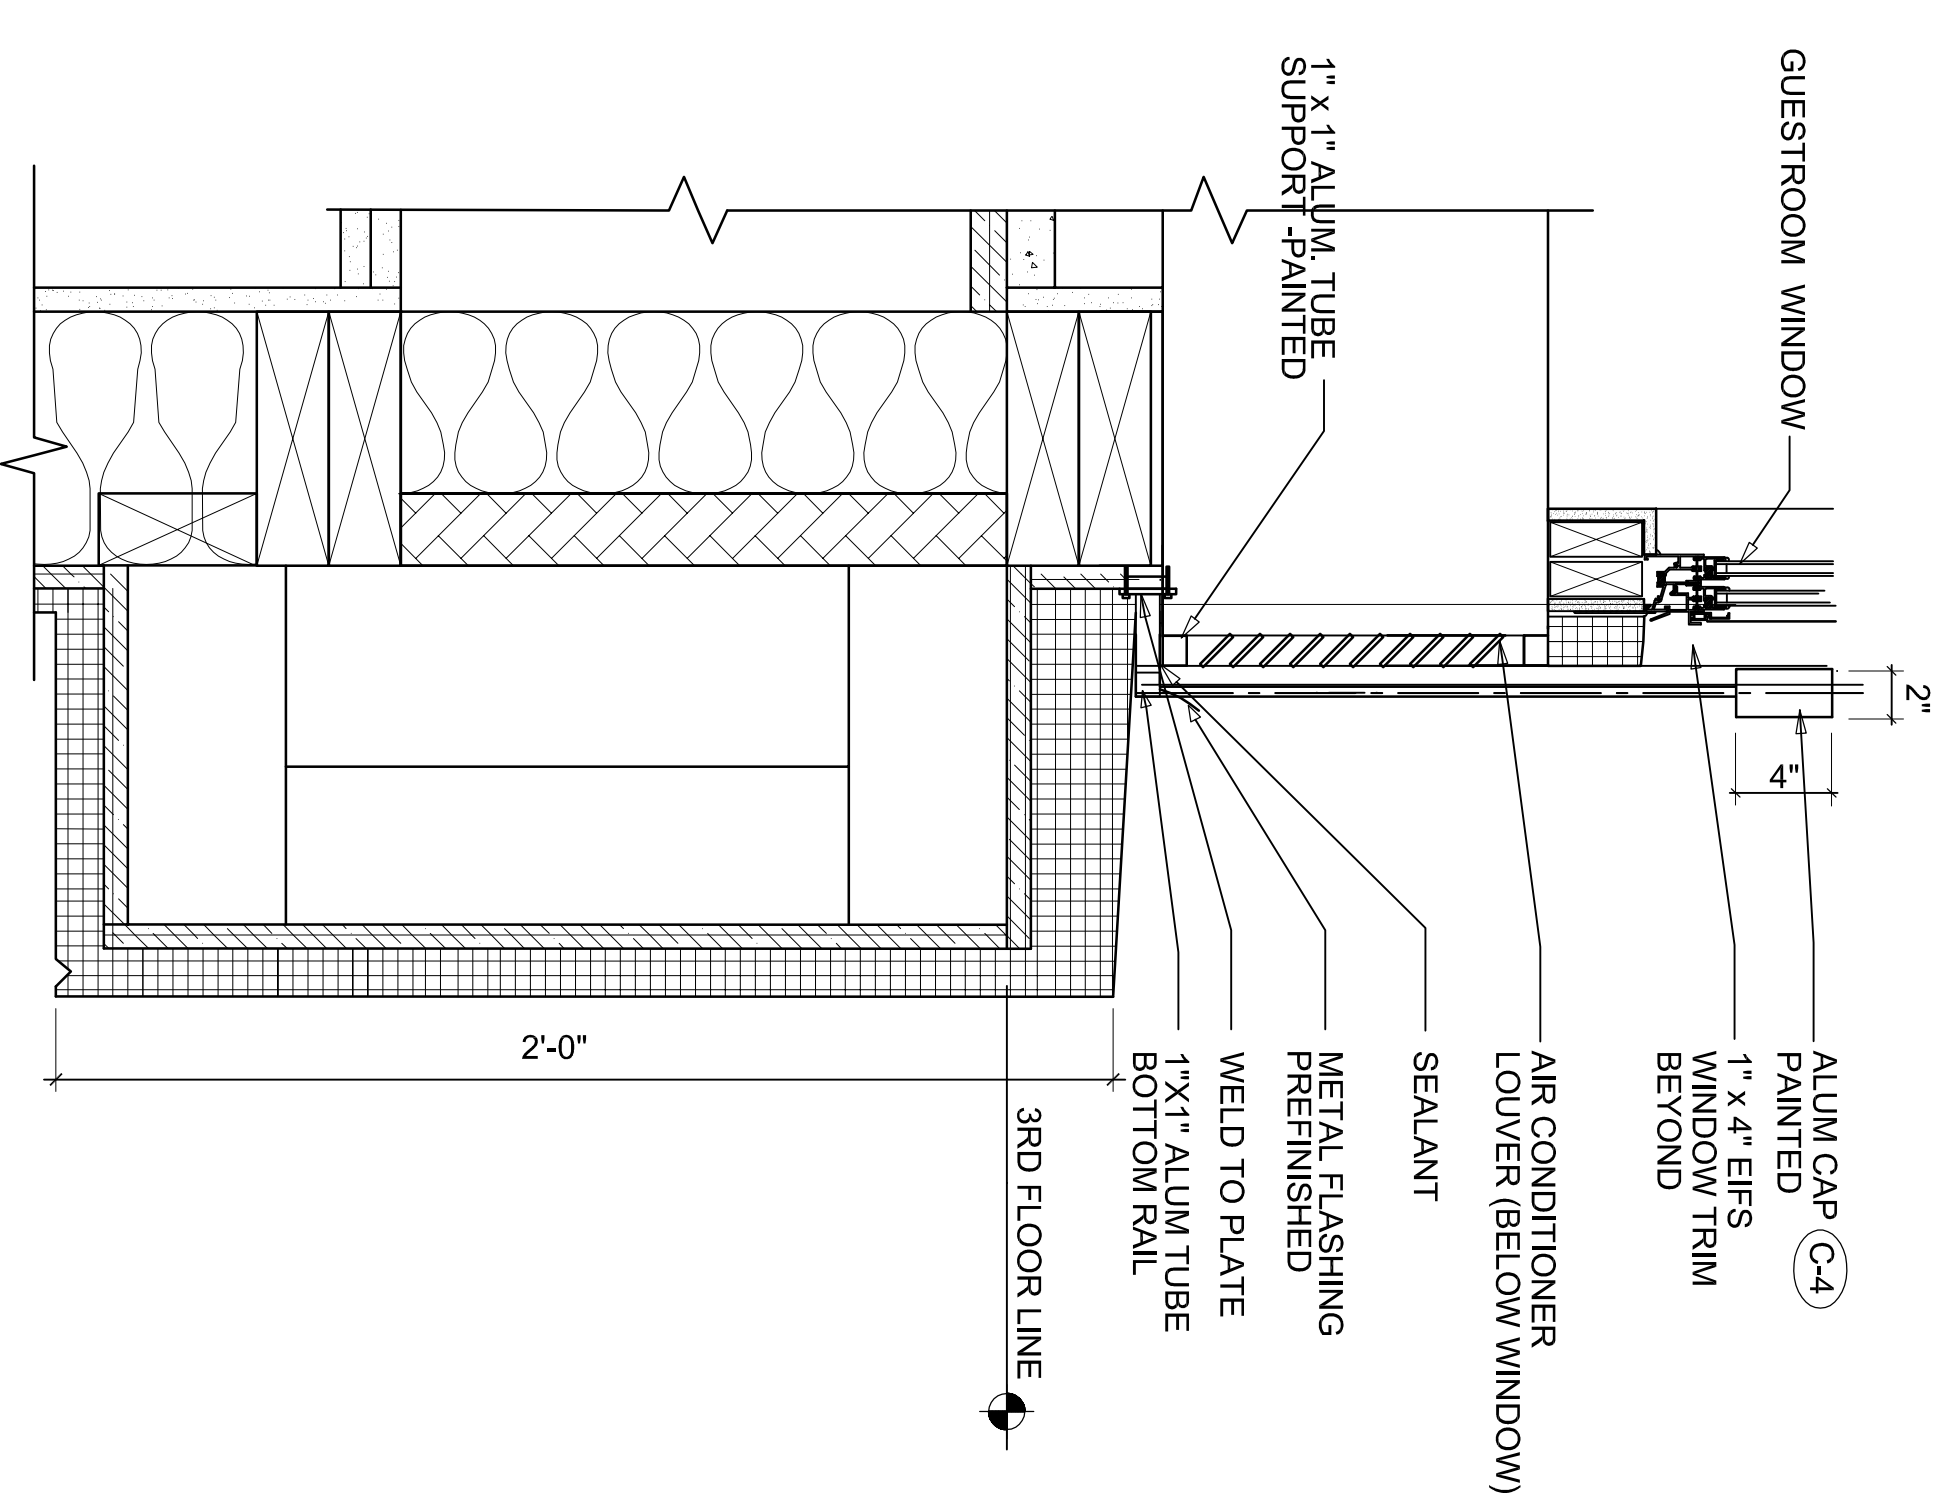

1 RAILING DETAIL @ PEDIMENT
SCALE: 3/8" = 1'-0"

A NEW 78 ROOM LA QUINTA FOR:
THE WRIGHT GROUP
North side of 100 North Street
PRICE, UTAH



ASSOCIATED ARCHITECTS
4155 E. JEWELL, SUITE 814
DENVER, COLORADO 80222
PHONE: (303) 691-5353
FAX: (303) 691-5018
Email: aa@associatedarchitects.net

A82
SHEET NO. 1
DATE: 10-30-08
PROJECT NO.: 08016
TITLE: DETAILS
DWG FILE: 8206DET12