




1 ADA GUESTROOM SINK SECTION - TYP.
SCALE: 1"=1'-0"

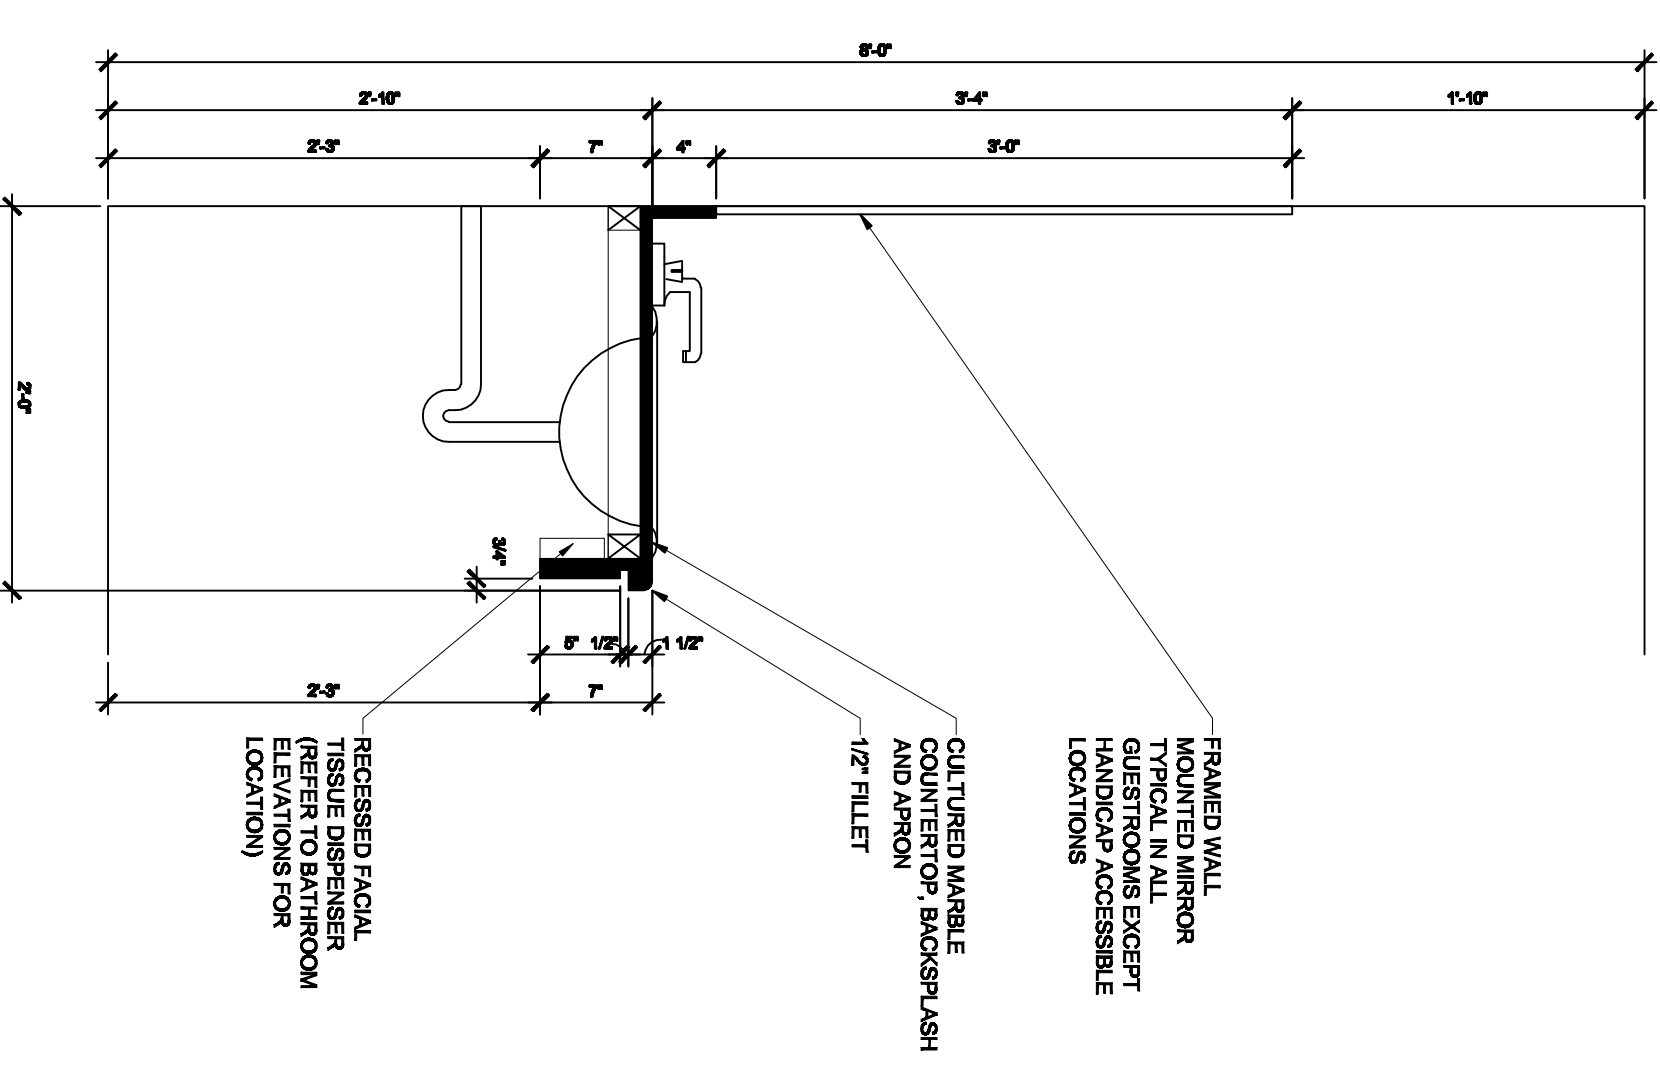


2 GUESTROOM SINK SECTION - TYP.
SCALE: 1"=1'-0"

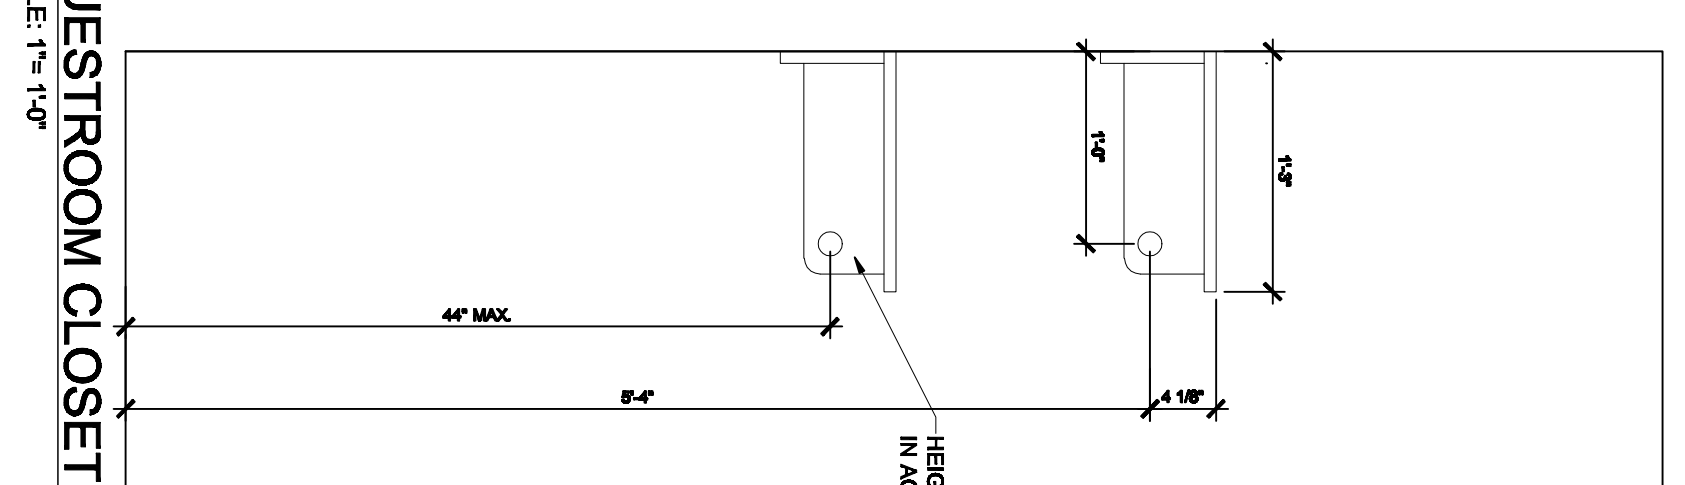


3 GUESTROOM CLOSET SECTION - TYP.
SCALE: 1"=1'-0"

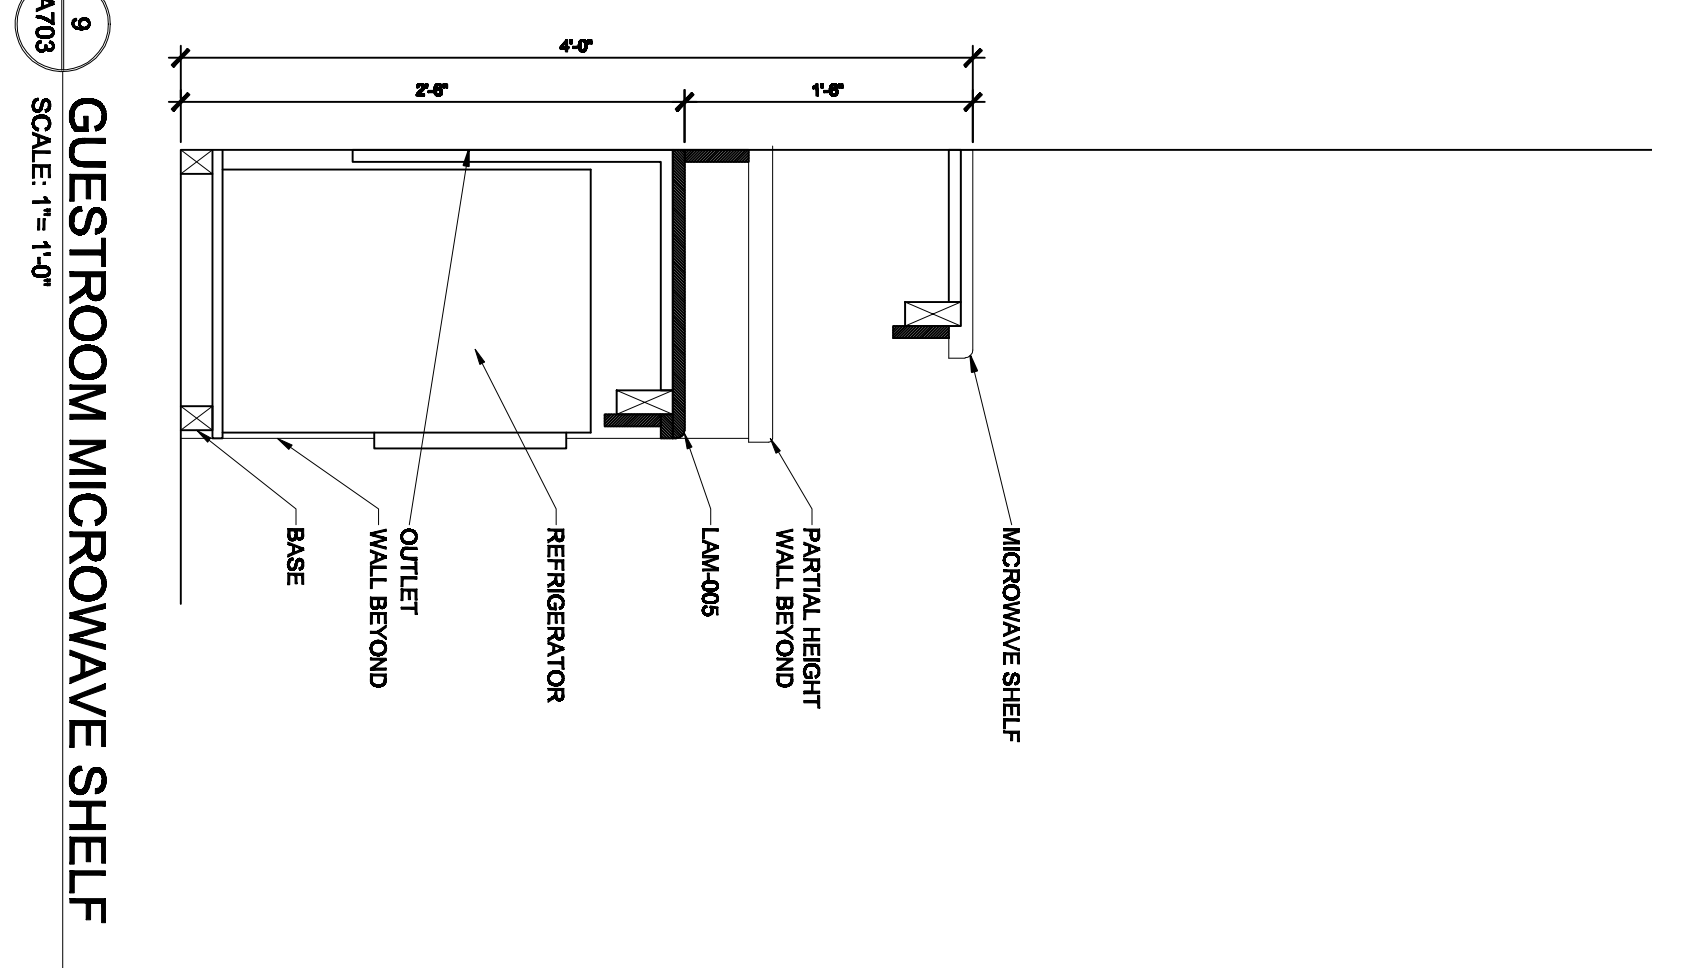


9 GUESTROOM MICROWAVE SHELF
SCALE: 1"=1'-0"

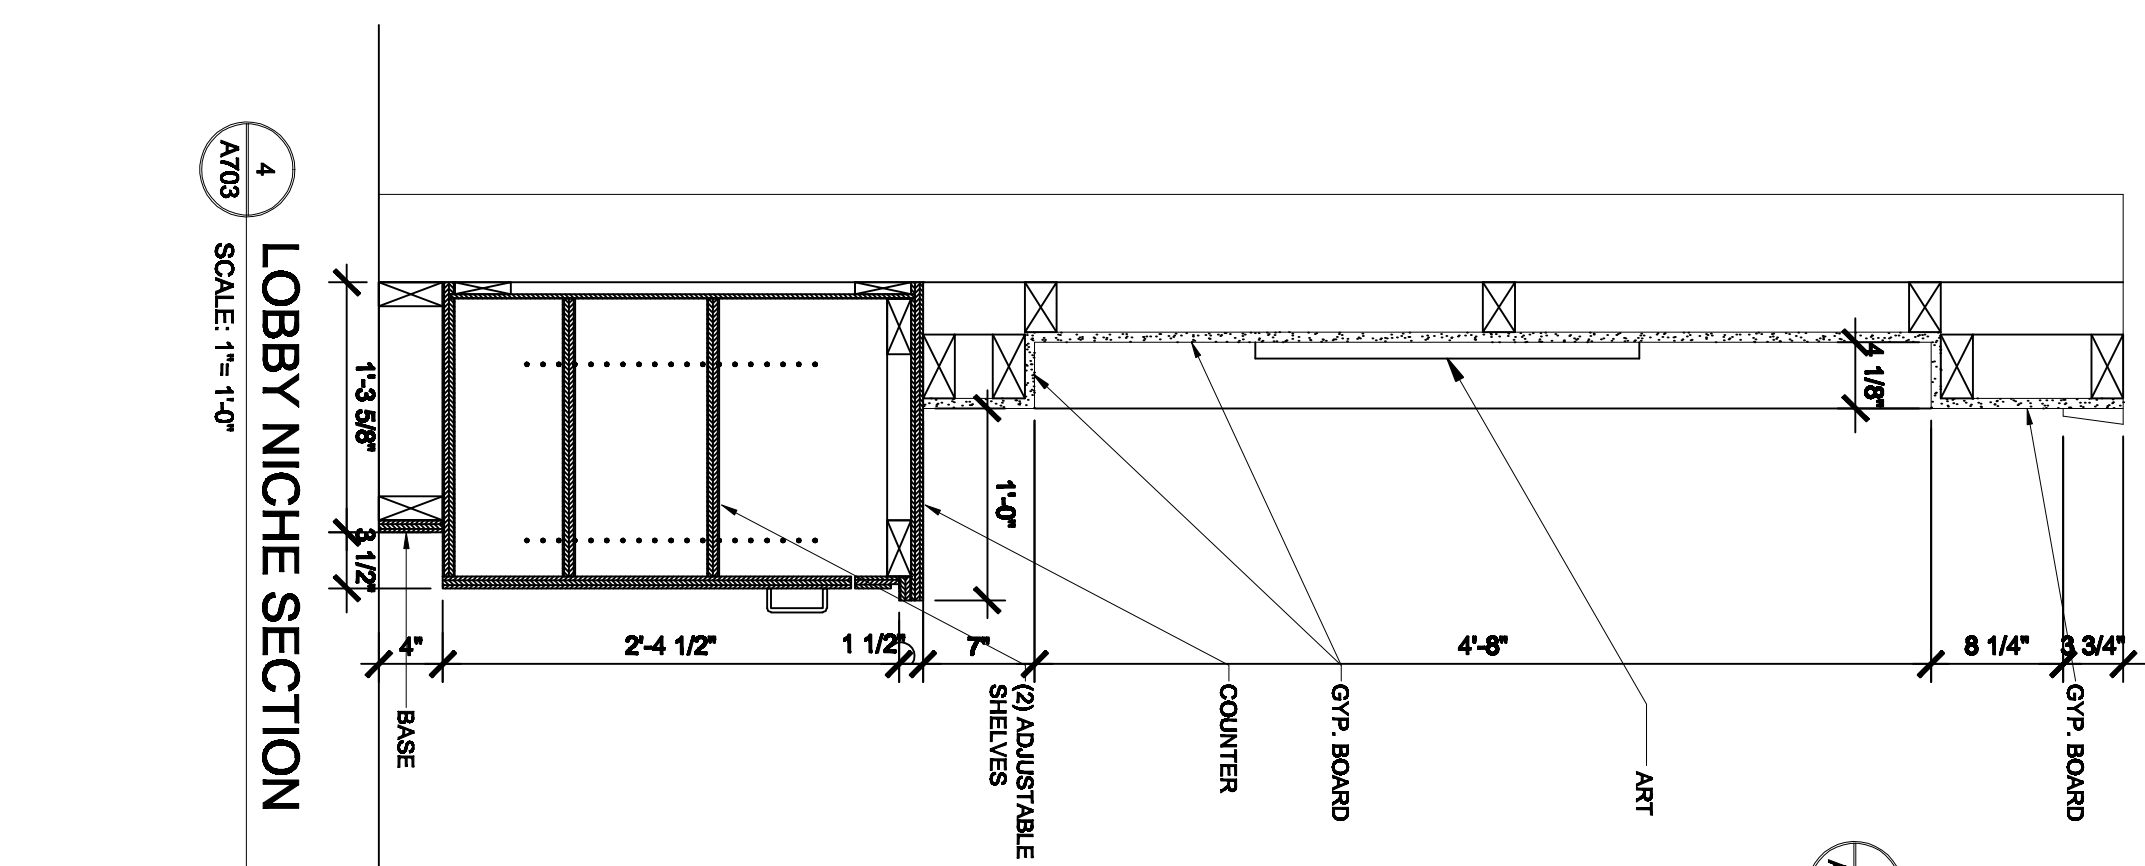


4 LOBBY NICHE SECTION
SCALE: 1"=1'-0"

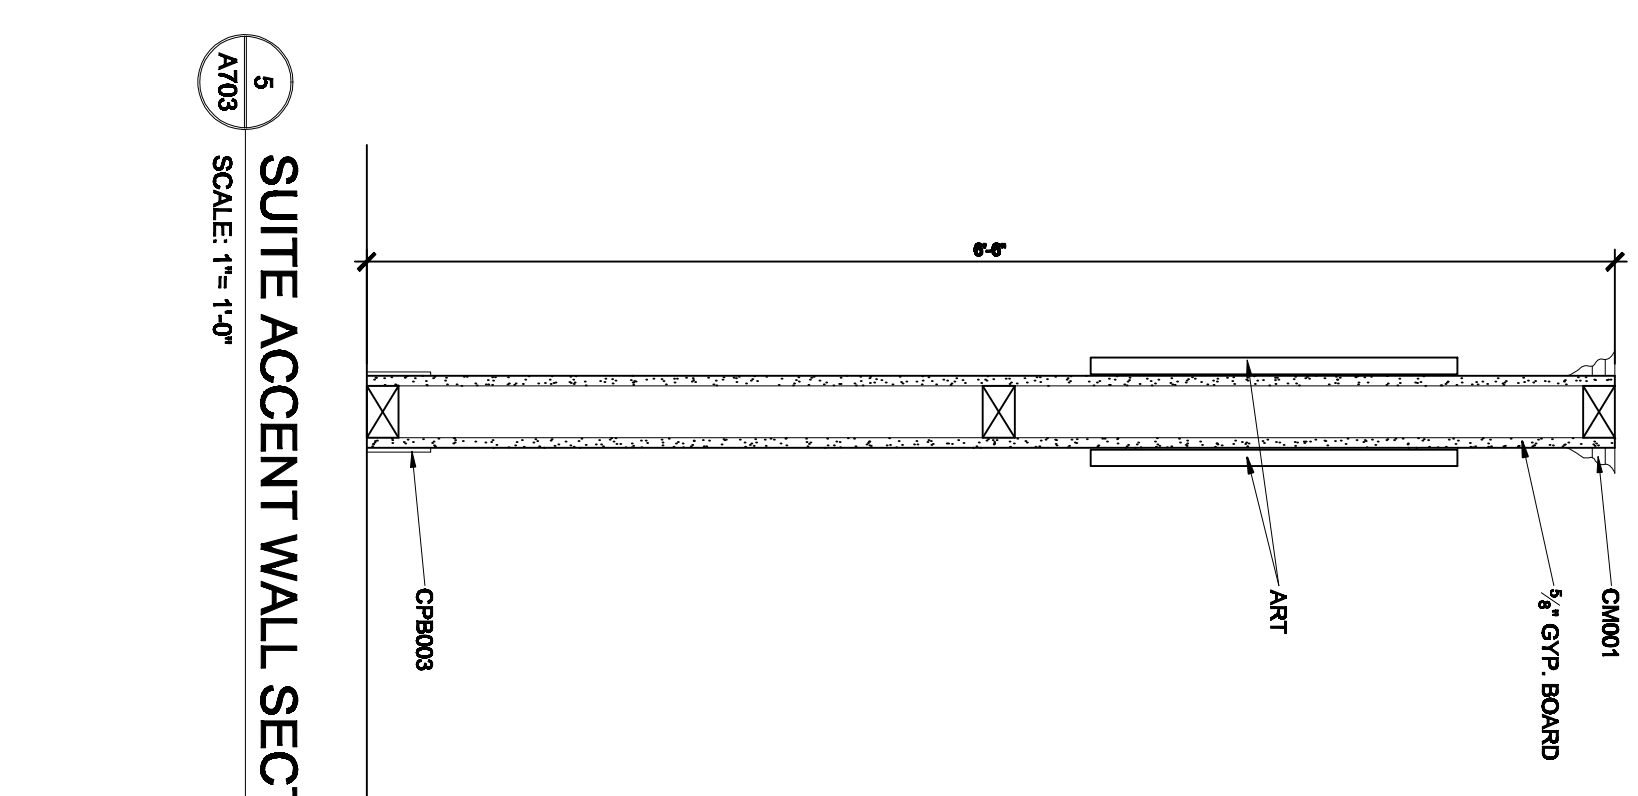

5 SUITE ACCENT WALL SECTION
SCALE: 1"=1'-0"

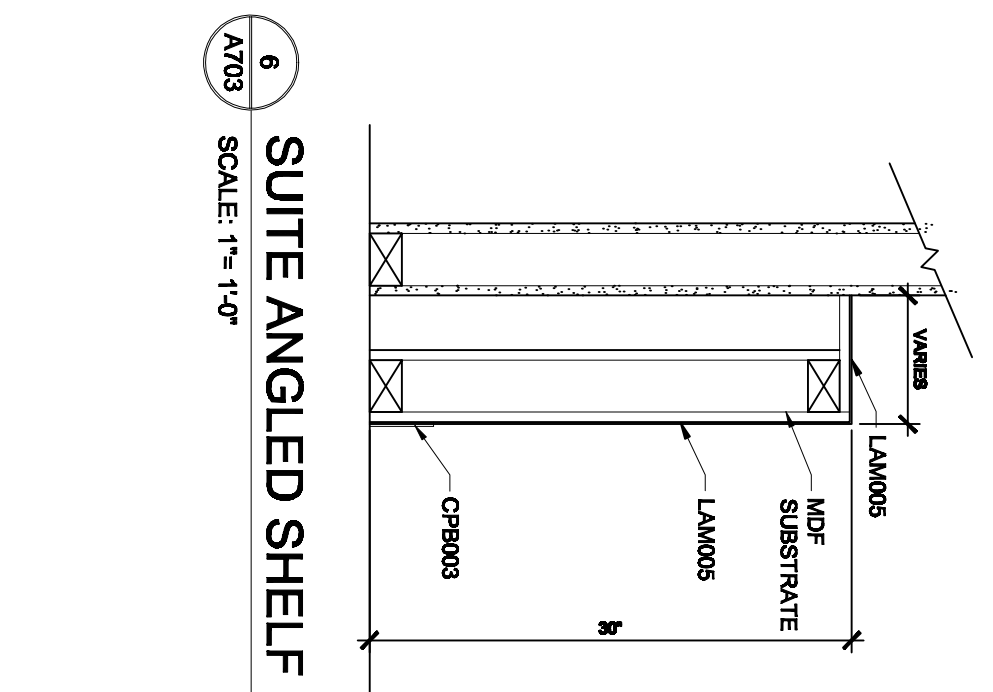

6 SUITE ANGLED SHELF SECTION
SCALE: 1"=1'-0"

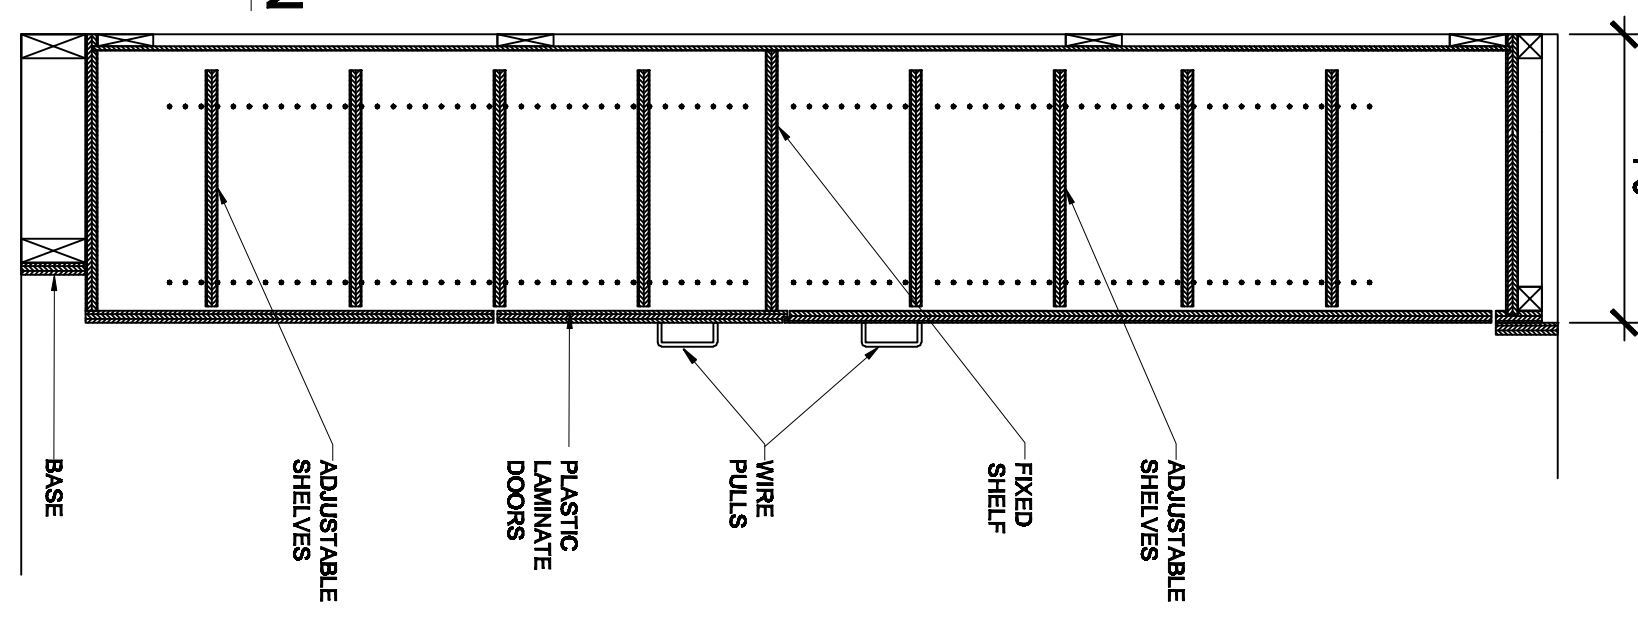

7 PREP ROOM PANTRY SECTION
SCALE: 1"=1'-0"

TOILET ACCESSORIES, GUEST ROOMS		TOILET ACCESSORIES, GUEST ROOMS		TOILET ACCESSORIES, PUBLIC AREA	
<p>FOLDING SHOWER SEAT, SURFACE MOUNTED</p>	<p>DRAIN END VIEW</p>	<p>FRONT VIEW</p>	<p>END VIEW</p>	<p>FRONT VIEW</p>	<p>SIDE VIEW</p>
<p>SINK</p>	<p>MIRROR SURFACE MOUNTED</p>	<p>27\"/> </p>	<p>27\"/> </p>	<p>TOILET TISSUE DISPENSER, DOUBLE ROLL, RECESSED SURFACE MOUNTED</p>	<p>TUB GRAB BAR SURFACE MOUNTED</p>
<p>SINK</p>	<p>MIRROR SURFACE MOUNTED</p>	<p>SOAP DISPENSER / WASTE RECEPTACLE SURFACE MOUNTED</p>	<p>TOILET TISSUE DISPENSER, DOUBLE ROLL, RECESSED SURFACE MOUNTED</p>	<p>TUB GRAB BAR SURFACE MOUNTED</p>	<p>SHOWER CURTAIN ROD, SURFACE MOUNTED</p>
<p>SINK</p>	<p>MIRROR SURFACE MOUNTED</p>	<p>SOAP DISPENSER / WASTE RECEPTACLE SURFACE MOUNTED</p>	<p>TOILET TISSUE DISPENSER, DOUBLE ROLL, RECESSED SURFACE MOUNTED</p>	<p>TUB GRAB BAR SURFACE MOUNTED</p>	<p>SHOWER CURTAIN ROD, SURFACE MOUNTED</p>

8 TOILET ACCESSORIES
SCALE: NOT TO SCALE

TOILET ACCESSORIES

NOTES:
1) PROVIDE WOOD BLOCKING FOR ALL TOILET ACCESSORIES MOUNTED TO GYM OR PERIMETER WALLS.
2) GUESTROOM SOAP DISPENSERS TO COORDINATE WITH THE SHROUD AND BE PROVIDED BY THE SHROUD MANUFACTURER.

