



4TH FLOOR PLAN - TOWER

1/8" = 1'-0"

NORTH

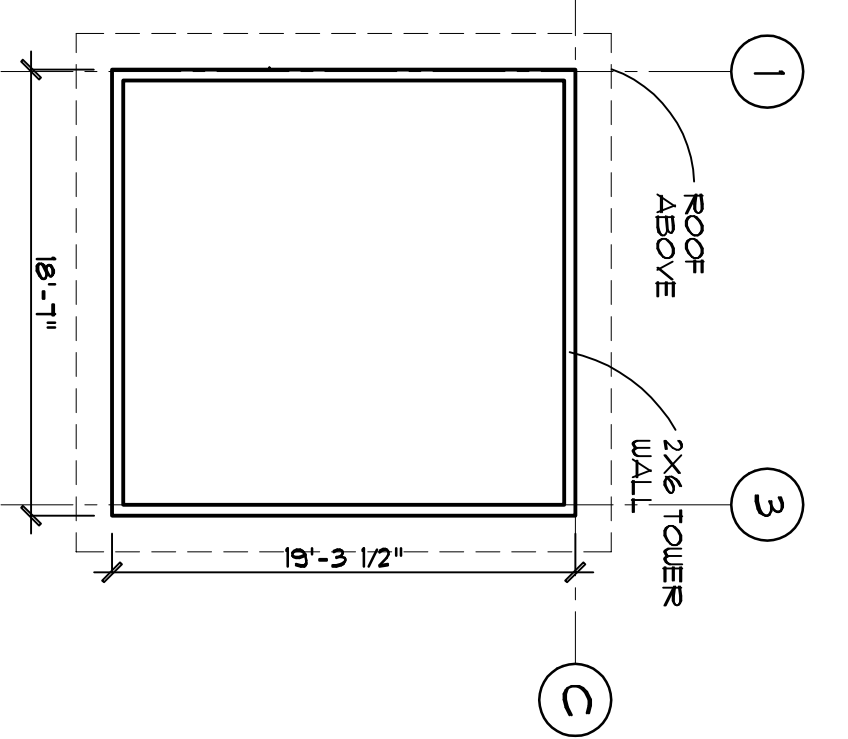

NOTE:
SEE STRUCTURAL DRAWINGS
FOR RAISED OPENINGS FOR
SEMI RECESSED SIGNS.

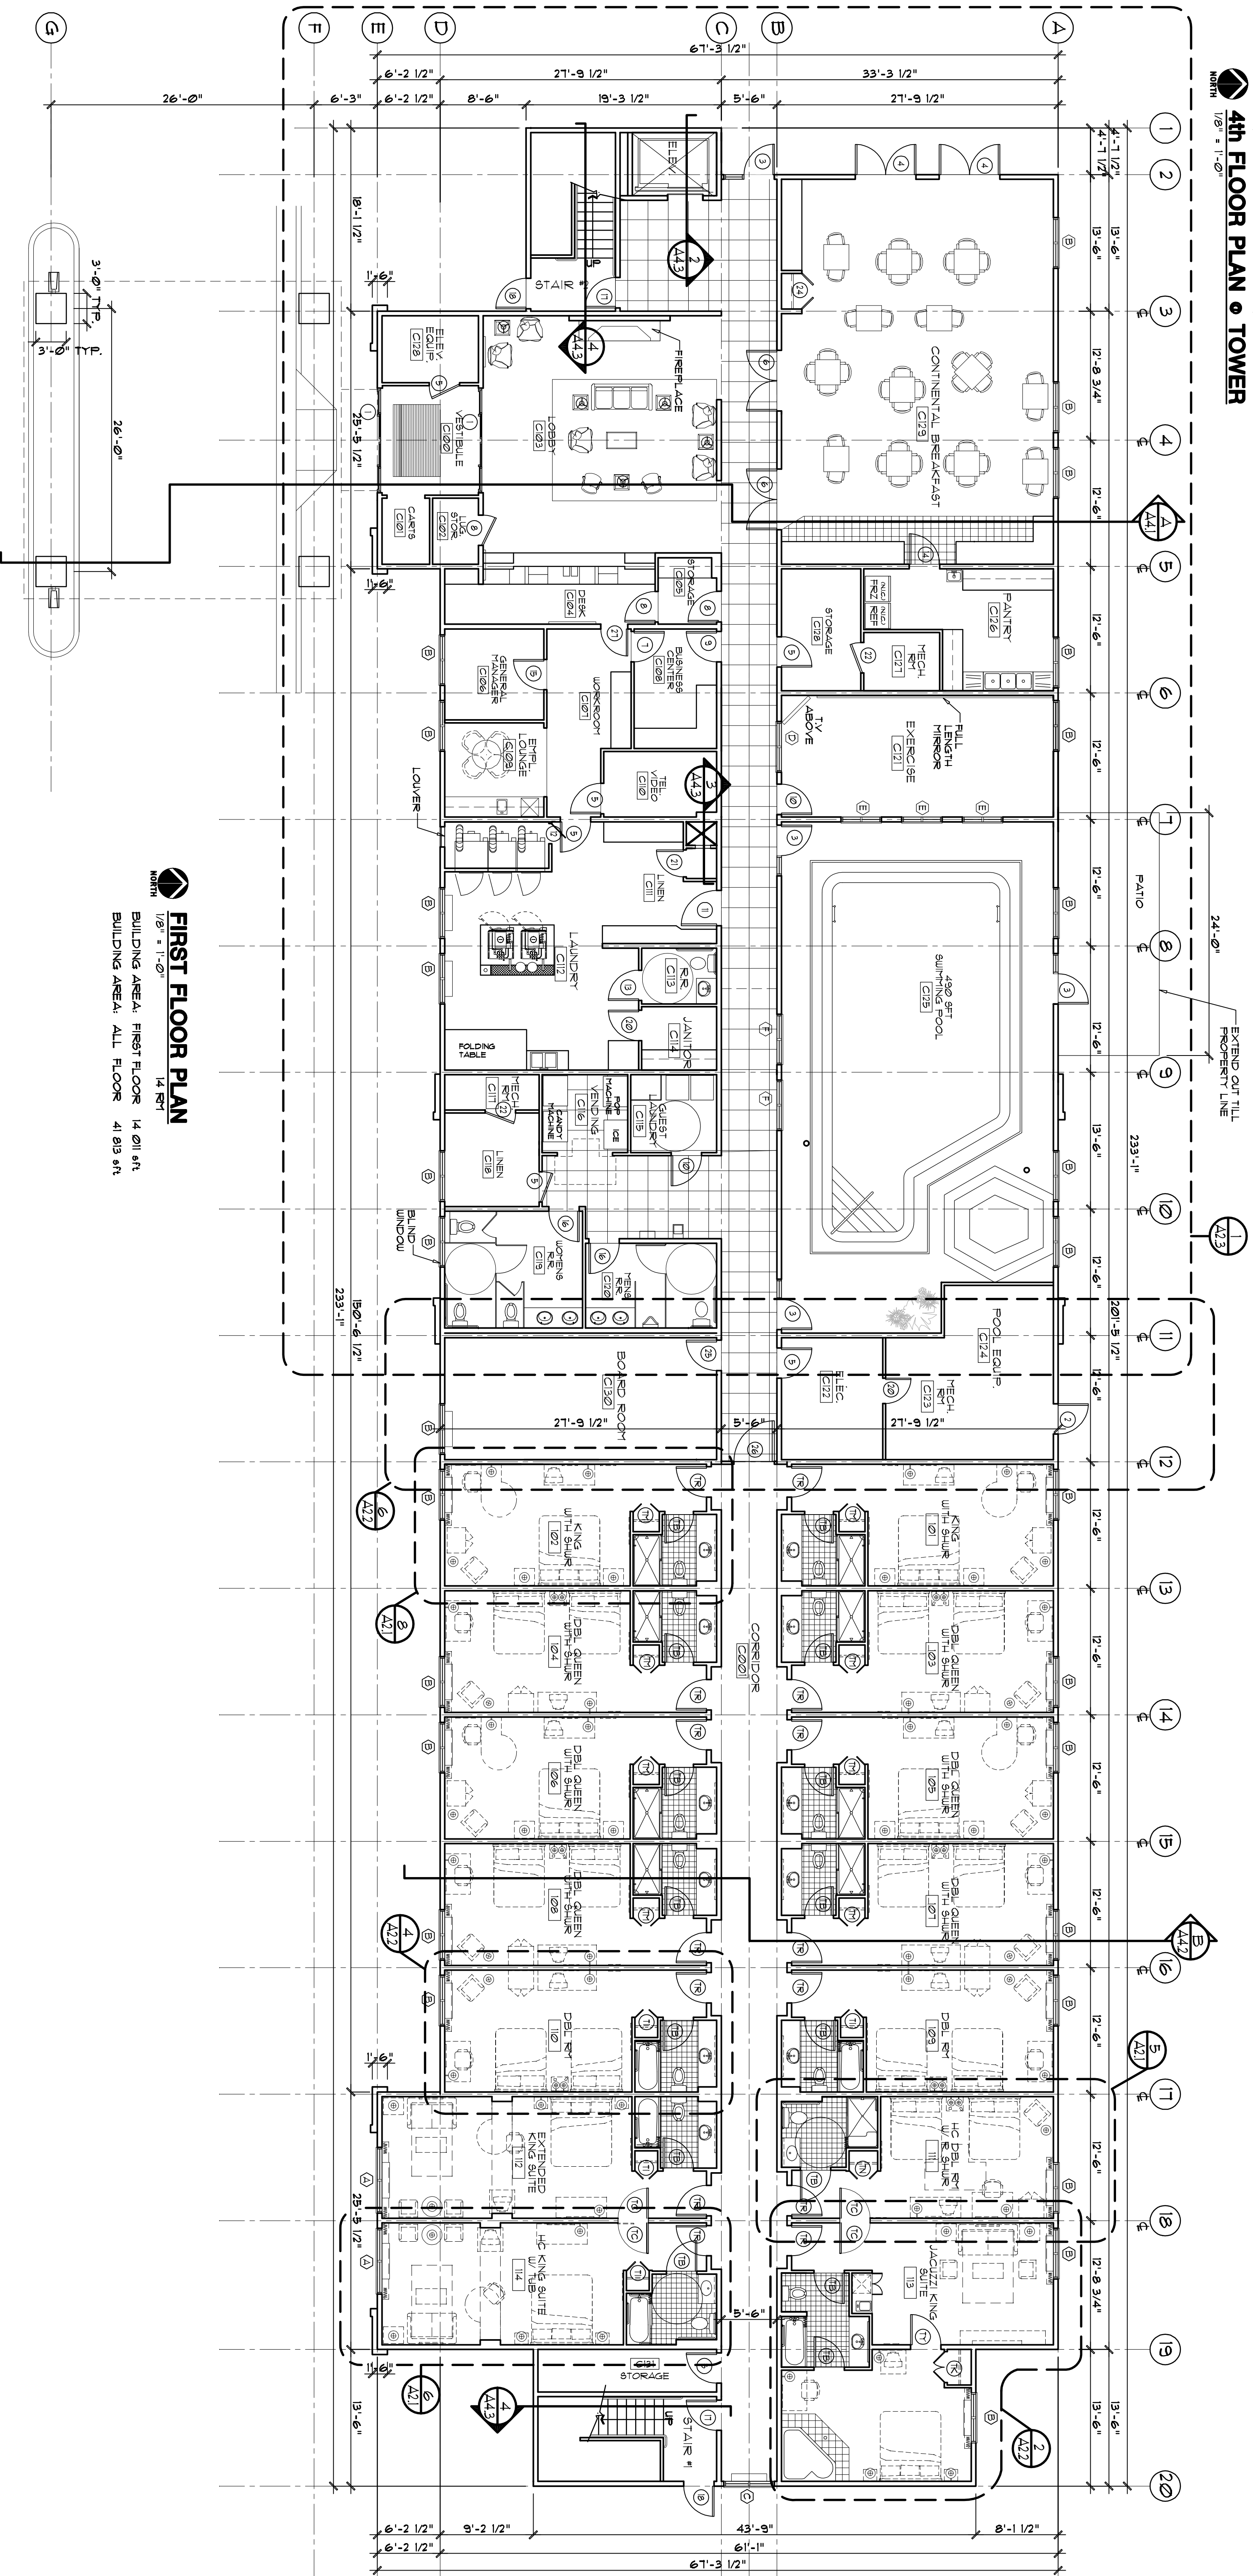

FIRST FLOOR PLAN

1/8" = 1'-0"

NORTH

BUILDING AREA: FIRST FLOOR 14,011 sq ft
BUILDING AREA: ALL FLOOR 41,813 sq ft

▲ BUILDING MIRRORED FROM ORIGINAL DESIGN

GUEST ROOM WALLS ADJACENT TO STAIR,
MECHANICAL ROOMS, EXERCISE ROOM, ELEVATOR
SHAFTS SHALL BE ALI, TYPE 2 OR ALI, TYPE 3 WALLS
WITH APPROX. STC RATING OF 60.

A NEW 78 ROOM LA QUINTA FOR:
THE WRIGHT GROUP
North side of 100 North Street
PRICE, UTAH



ASSOCIATED ARCHITECTS
4155 E. JEWELL, SUITE 814
DENVER, COLORADO 80222
PHONE: (303) 691-5353
FAX: (303) 691-5018
Email: aa@associatedarchitects.net

A11

REVISIONS	DATE
1	12/2/08 AD1
CHECKED BY	DATE
BT	10-30-08
DESIGNER	PROJECT NO.
FZS	02016
TITLE	SHEET NO.
1st FLOOR PLAN	2016 PLAN
DWG FILE	
2016 PLAN	
SHEET NO.	