


THIRD FLOOR PLAN
 1/8" = 1'-0" BUILDING AREA THIRD FLOOR 33 ROOM

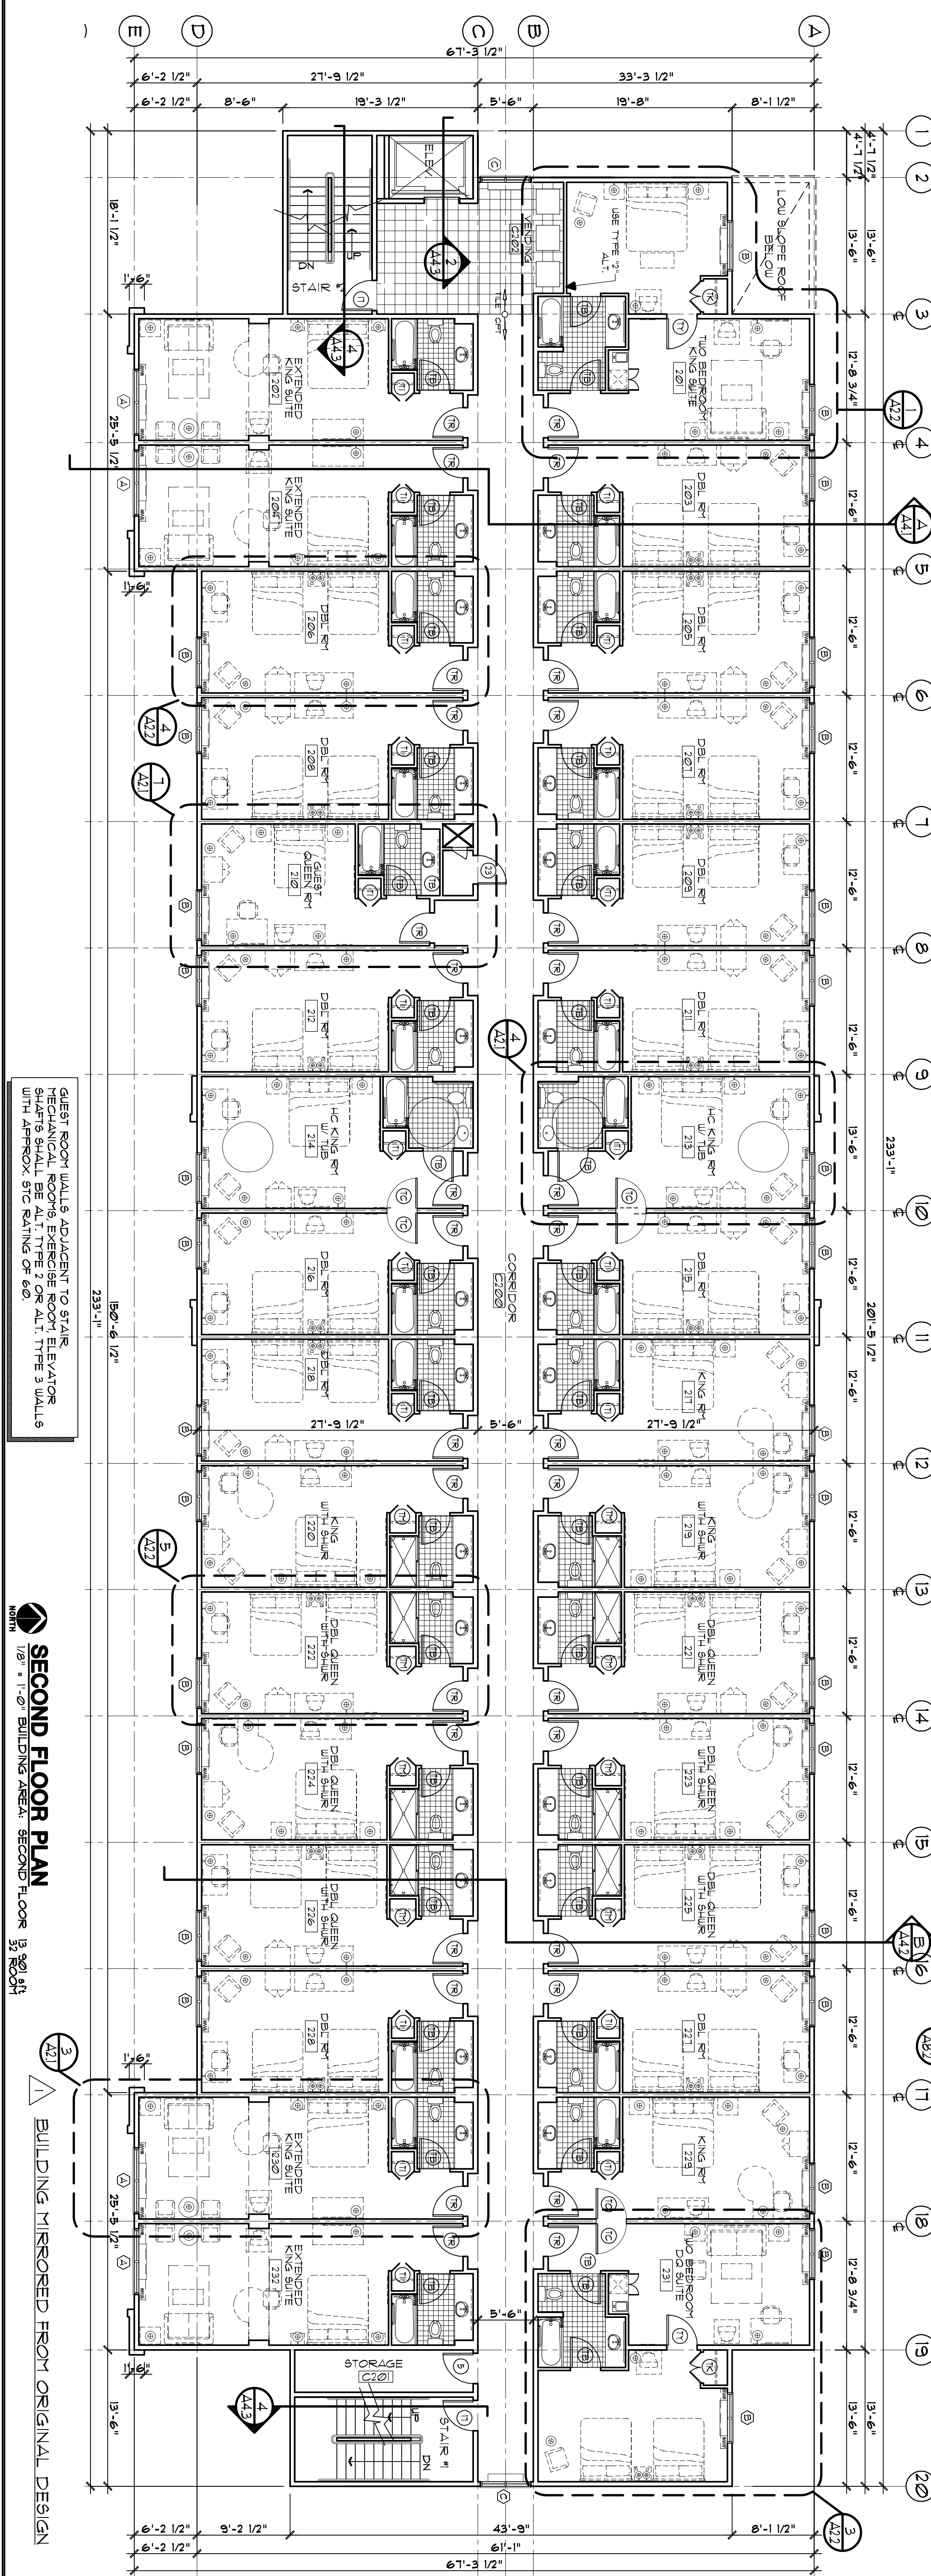

SECOND FLOOR PLAN
 1/8" = 1'-0" BUILDING AREA SECOND FLOOR 33 ROOM

QUEST ROOM WALLS ADJACENT TO STAIR
 MECHANICAL ROOMS EXERCISE ROOM ELEVATOR
 WITH APPROX. 5/16" RATING OF 60'

▲ BUILDING MIRRORED FROM ORIGINAL DESIGN

<p>A12</p> <p>SHEET NO. 1</p>	<p>REVISIONS</p> <p>Δ 12/1/08 AD1</p> <p>CHECKED BY: [Signature]</p> <p>DATE: 10-30-08</p> <p>PROJECT NO.: 08016</p> <p>TITLE: 2ND AND 3RD FLOOR PLAN</p> <p>DWG FILE: 2016.PLAN</p>	<p>A NEW 78 ROOM LA QUINTA FOR: THE WRIGHT GROUP</p> <p>North side of 100 North Street PRICE, UTAH</p>		<p>ASSOCIATED ARCHITECTS 4155 E. JEWELL, SUITE 814 DENVER, COLORADO 80222</p> <p>PHONE: (303) 691-5353 FAX: (303) 691-5018 Email: aa@associatedarchitects.net</p>
--------------------------------------	---	---	--	---