



1 HC KING SUITE
SCALE: 1/4" = 1'-0"

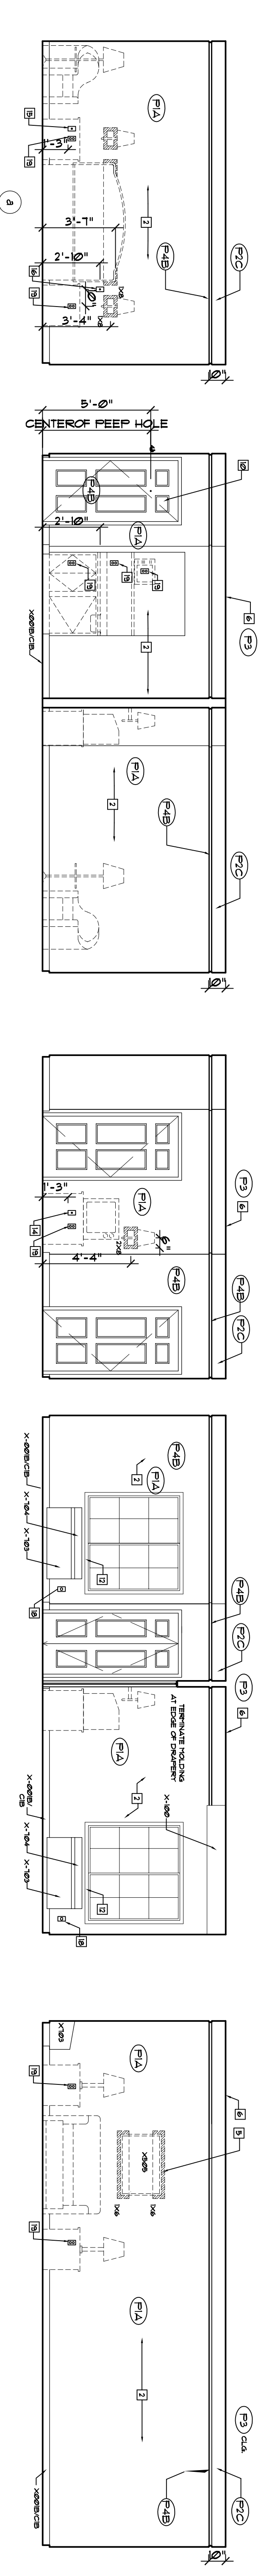


2 TWO ROOM KING SUITE
SCALE: 1/4" = 1'-0"

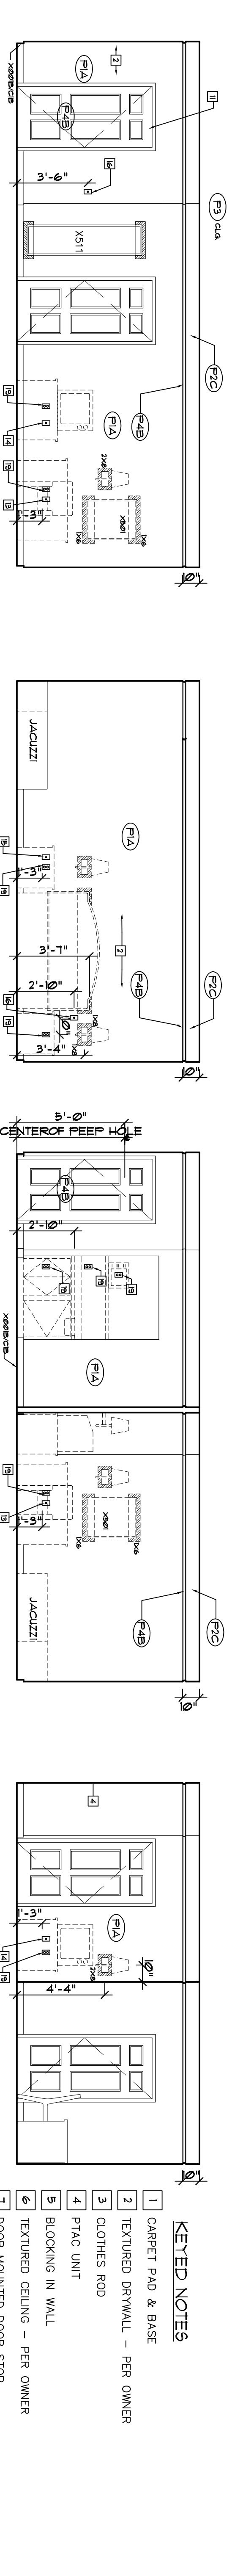


2 TWO ROOM KING SUITE (CONTINUED)
SCALE: 1/4" = 1'-0"

3 TWO ROOM JACUZZI SUITE
SCALE: 1/4" = 1'-0"

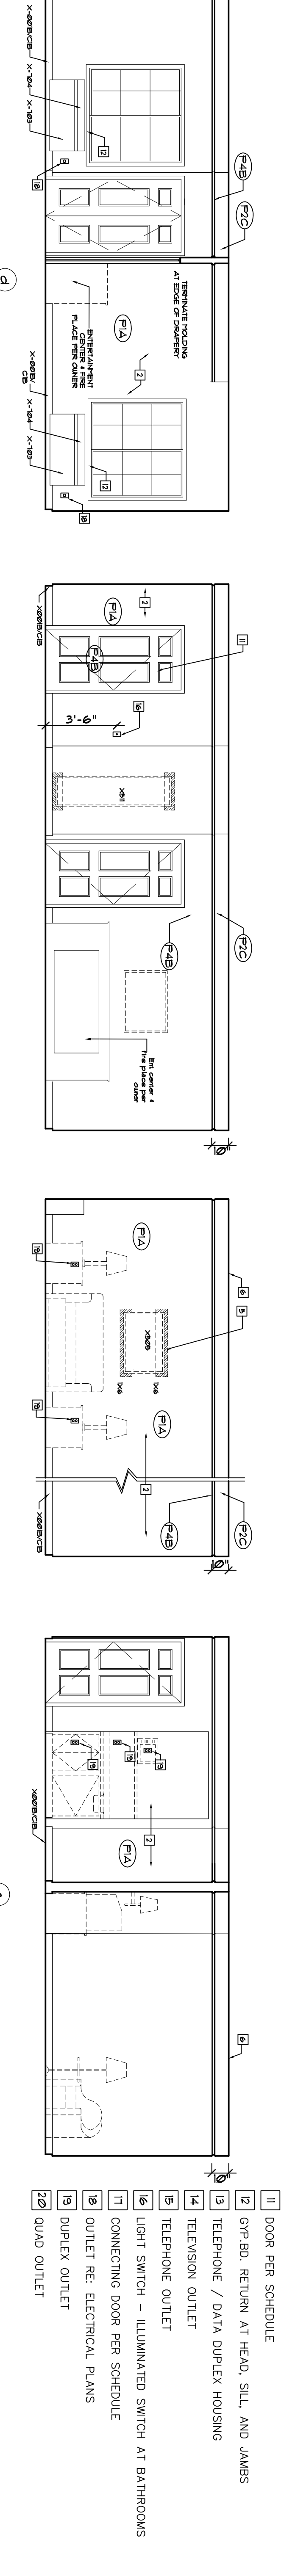

3 TWO ROOM JACUZZI SUITE (CONTINUED)
SCALE: 1/4" = 1'-0"

4 TWO ROOM DOUBLE QUEEN SUITE
SCALE: 1/4" = 1'-0"

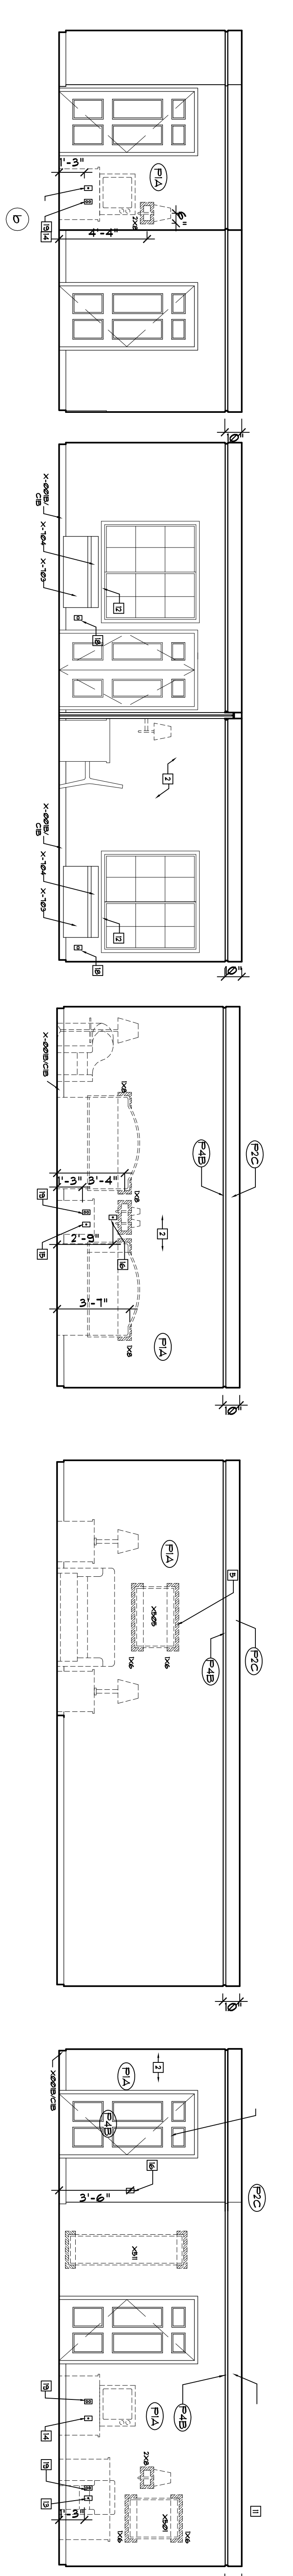

4 TWO ROOM DOUBLE QUEEN SUITE (CONTINUED)
SCALE: 1/4" = 1'-0"

- KEYED NOTES**
- 1 CARPET PAD & BASE
 - 2 TEXTURED DRYWALL - PER OWNER
 - 3 CLOTHES ROD
 - 4 PTAC UNIT
 - 5 BLOCKING IN WALL
 - 6 TEXTURED CEILING - PER OWNER
 - 7 DOOR MOUNTED DOOR STOP
 - 8 WALL MOUNTED DOOR STOP
 - 9 DECORATIVE WOOD MOULDING
 - 10 6 PANEL METAL DOOR AND FRAME
 - 11 DOOR PER SCHEDULE
 - 12 GYP.BD. RETURN AT HEAD, SILL, AND JAMBS
 - 13 TELEPHONE / DATA DUPLEX HOUSING
 - 14 TELEVISION OUTLET
 - 15 TELEPHONE OUTLET
 - 16 LIGHT SWITCH - ILLUMINATED SWITCH AT BATHROOMS
 - 17 CONNECTING DOOR PER SCHEDULE
 - 18 OUTLET RE: ELECTRICAL PLANS
 - 19 DUPLEX OUTLET
 - 20 QUAD OUTLET

A NEW 78 ROOM LA QUINTA FOR:
THE WRIGHT GROUP
North side of 100 North Street
PRICE, UTAH



ASSOCIATED ARCHITECTS
4155 E. JEWELL, SUITE 814
DENVER, COLORADO 80222
PHONE: (303) 691-5353
FAX: (303) 691-5018
Email: aa@associatedarchitects.net

REVISIONS
A 12/2/06 HCD

CHECKED: DATE:
BY: PROJECT NO.:
DRAWN: PROJECT NO.:
TITLE: 020106
GUEST ROOM INT. ELEVATIONS
DWG FILE: 826/INTEL1
SHEET NO.:

A7.3