




1 TWO RM KING SUITE  
1/4" = 1'-0"

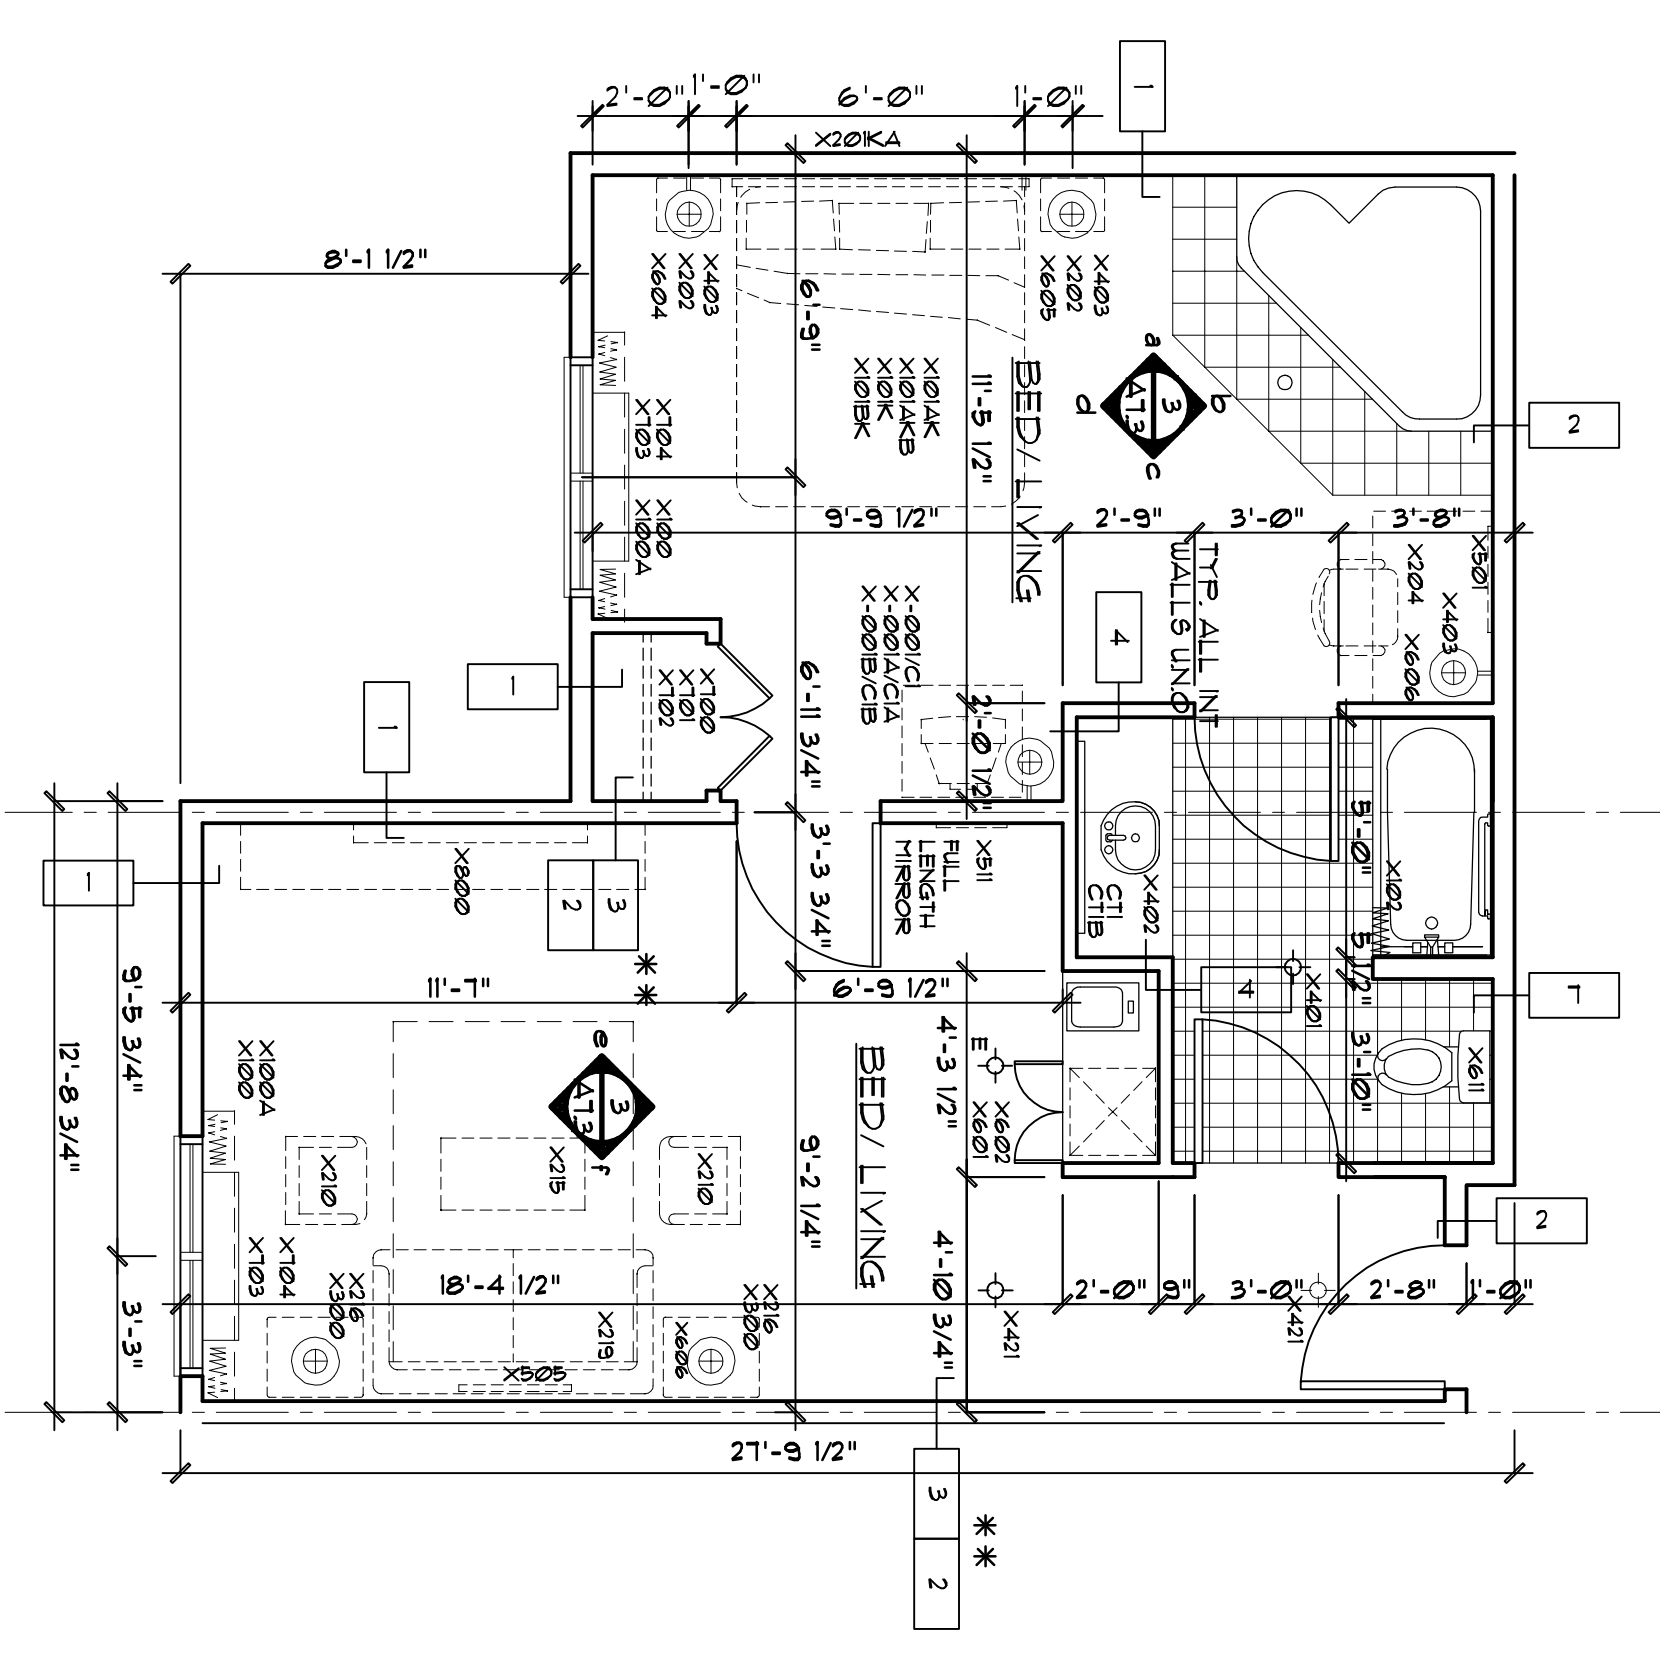


2 TWO RM J SUITE  
1/4" = 1'-0"

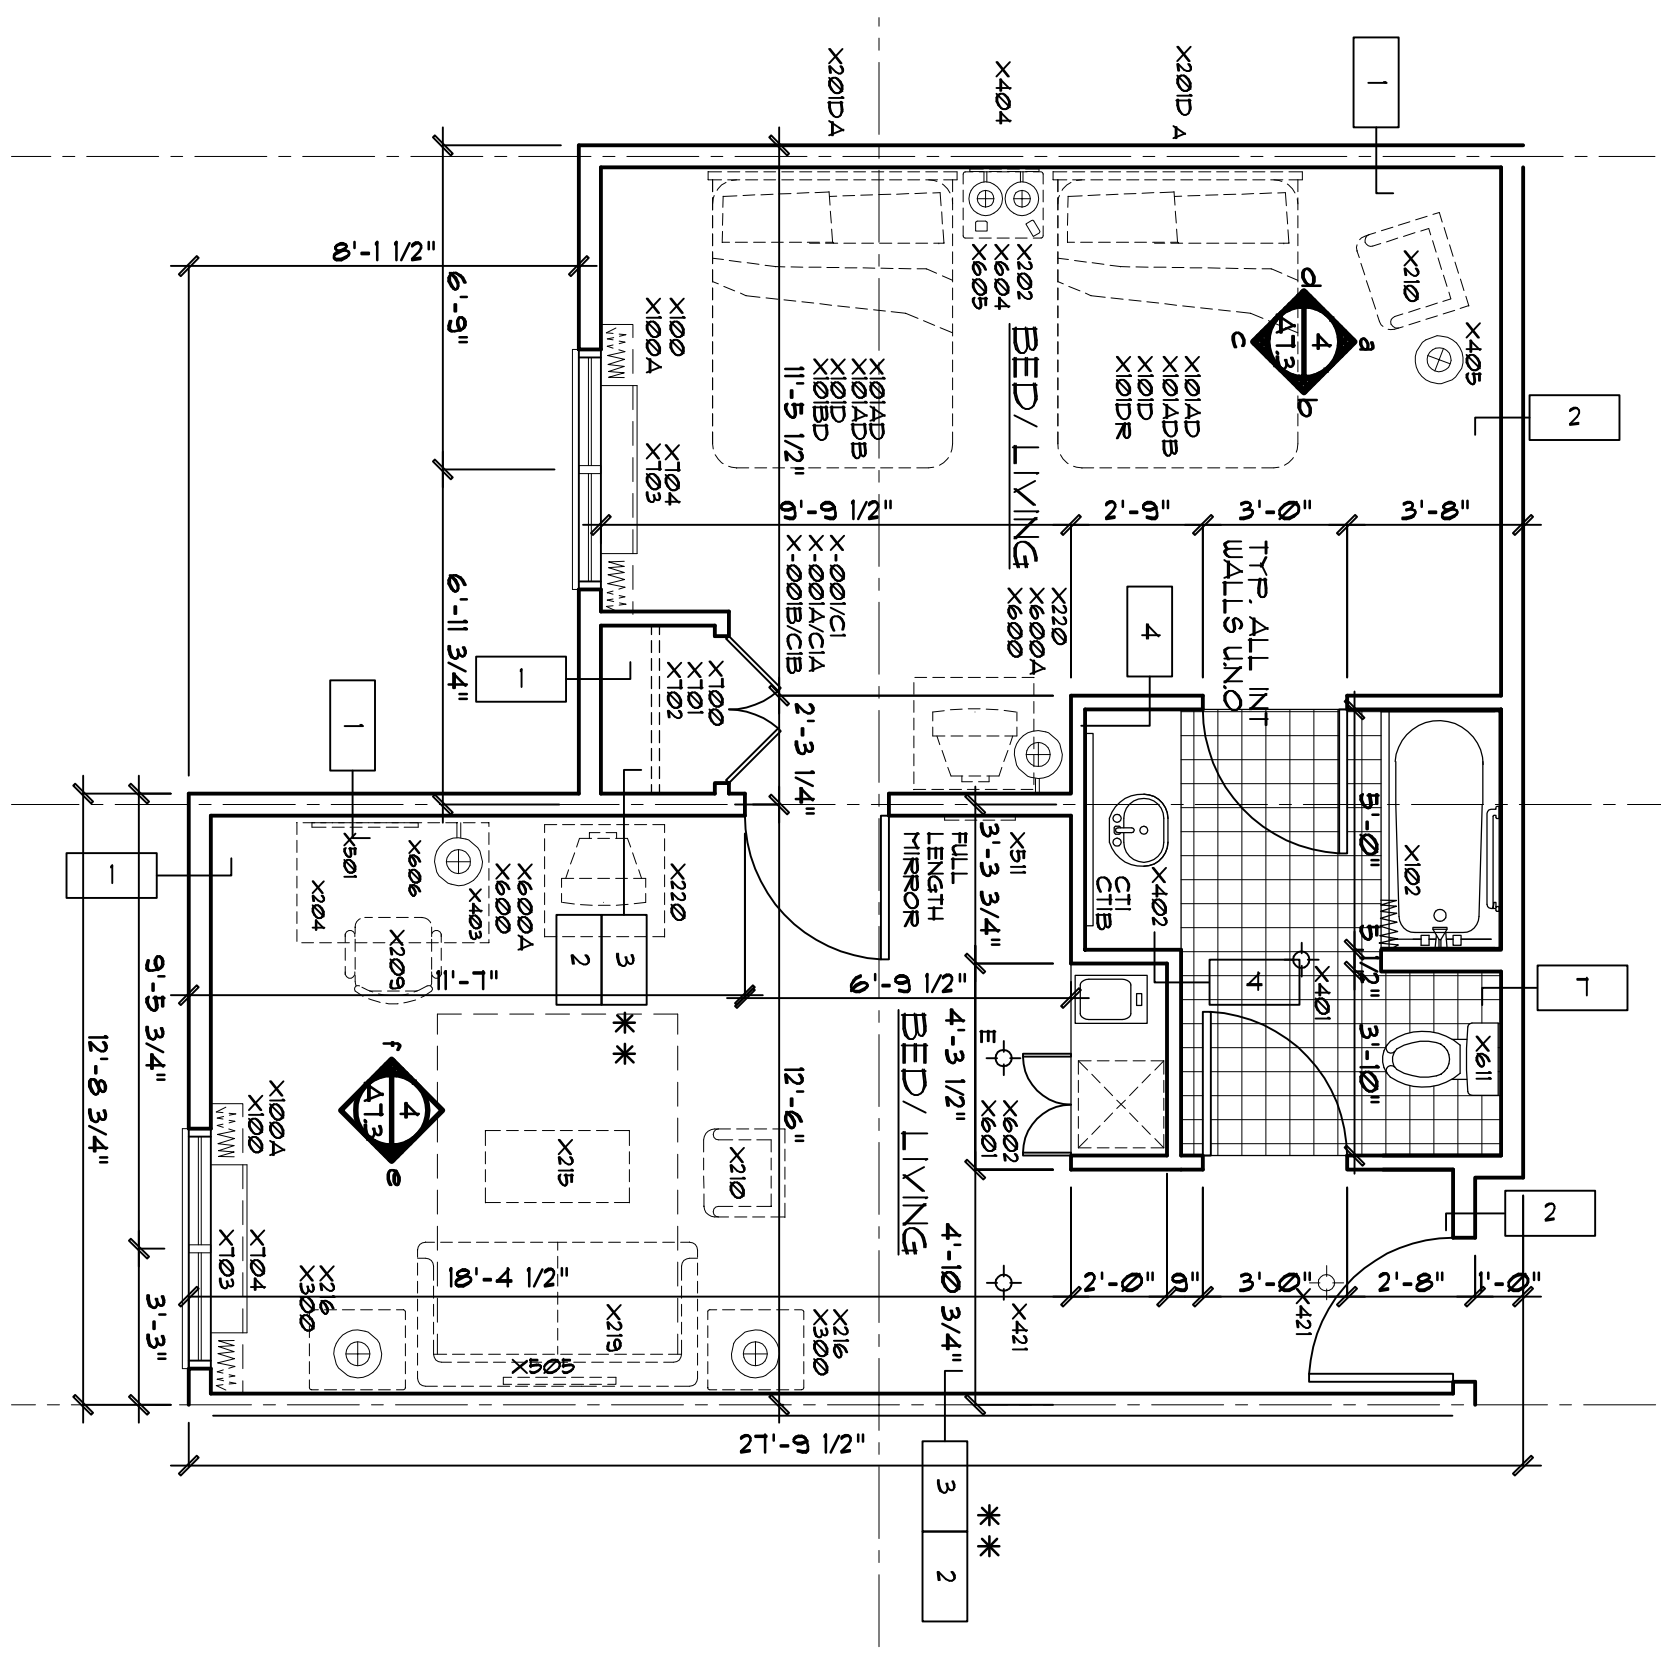


3 TWO RM DQ SUITE  
1/4" = 1'-0"

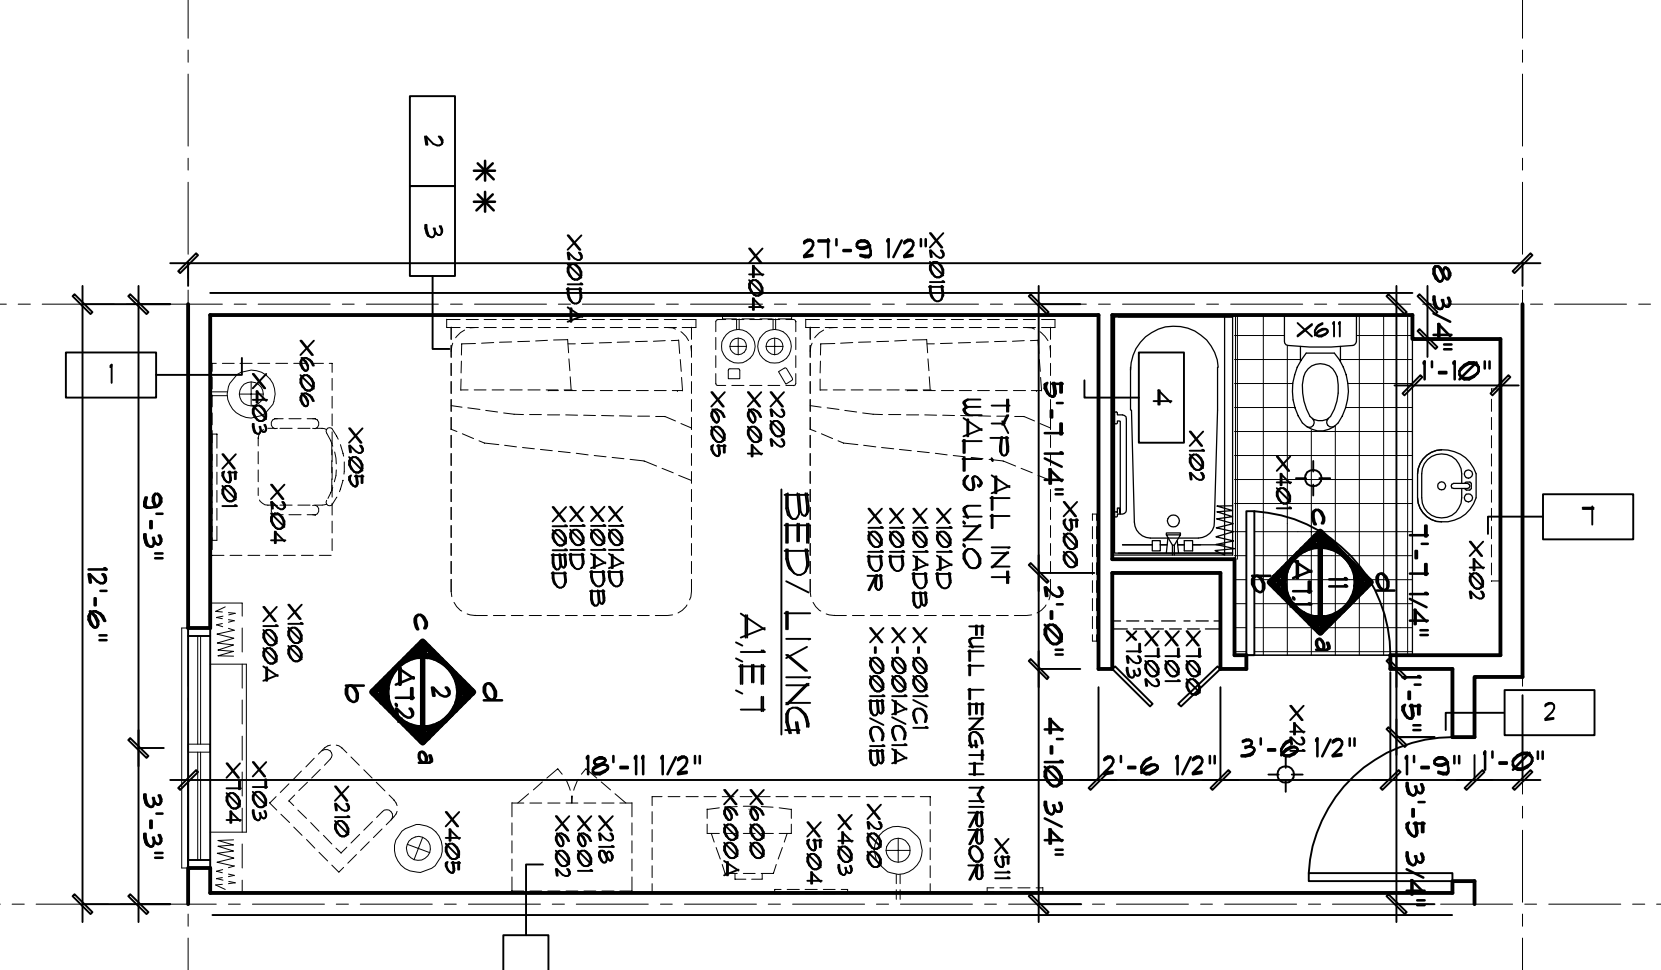

4 DBL QUEEN RM /TUB  
1/4" = 1'-0"

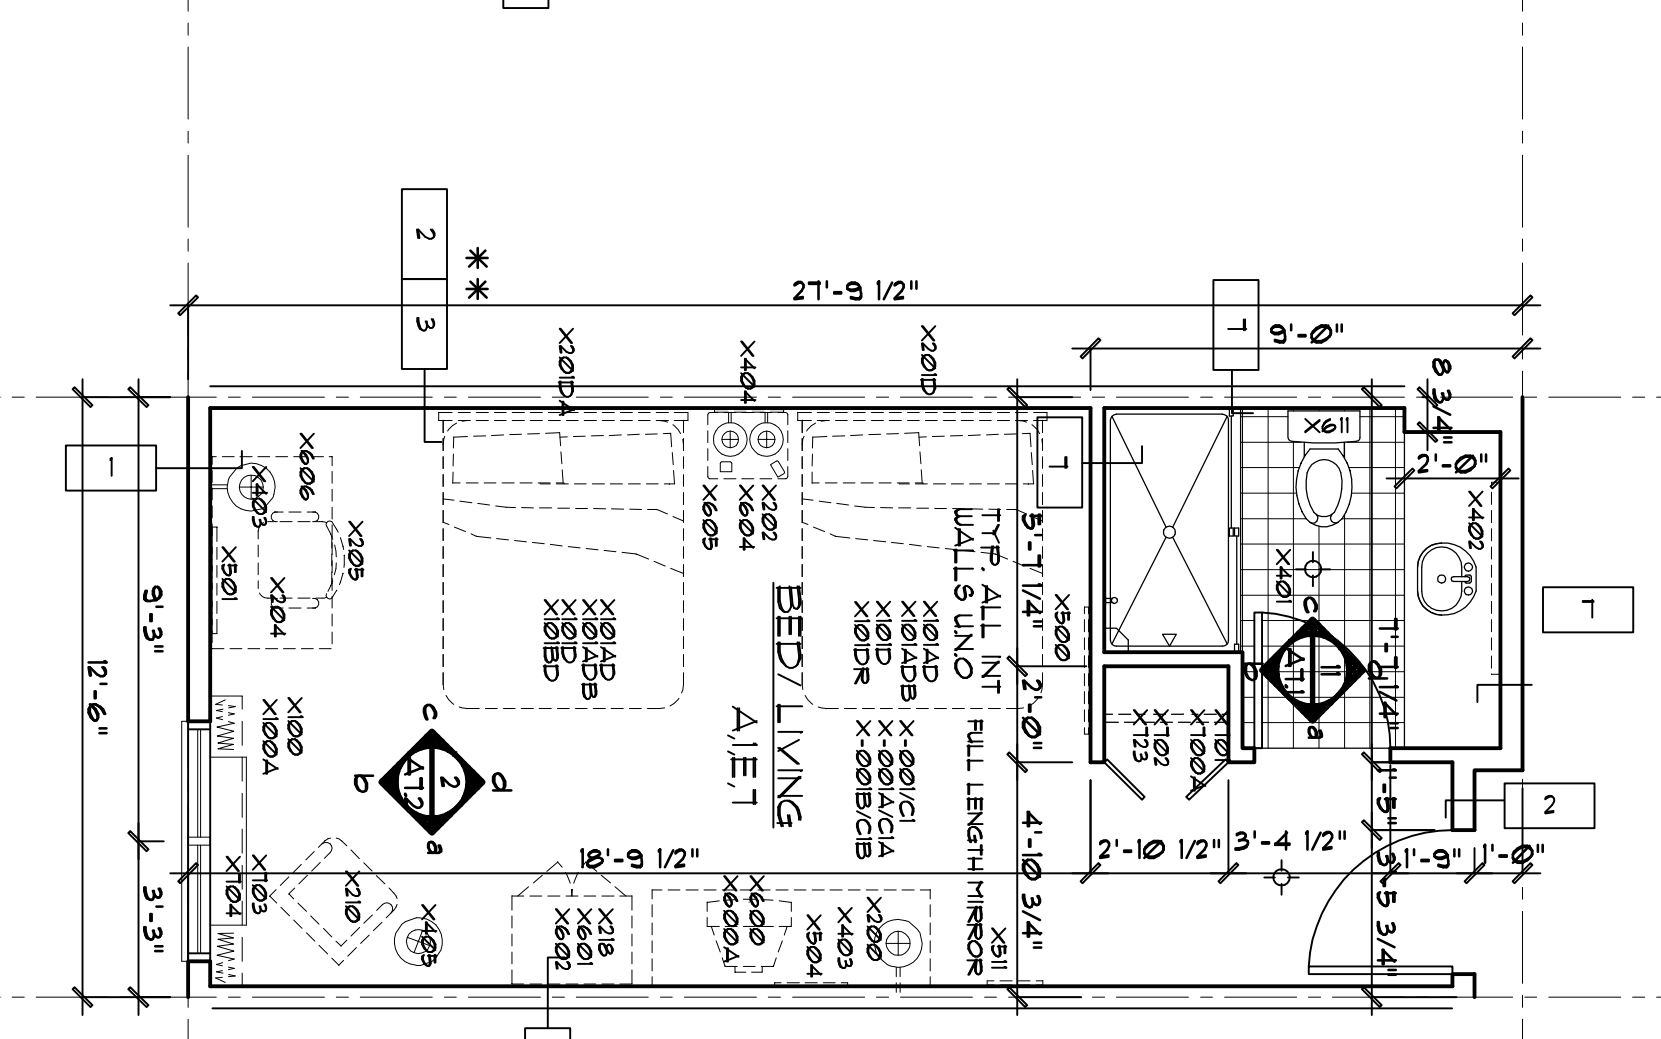

5 DBL QUEEN RM /SHWR  
1/4" = 1'-0"

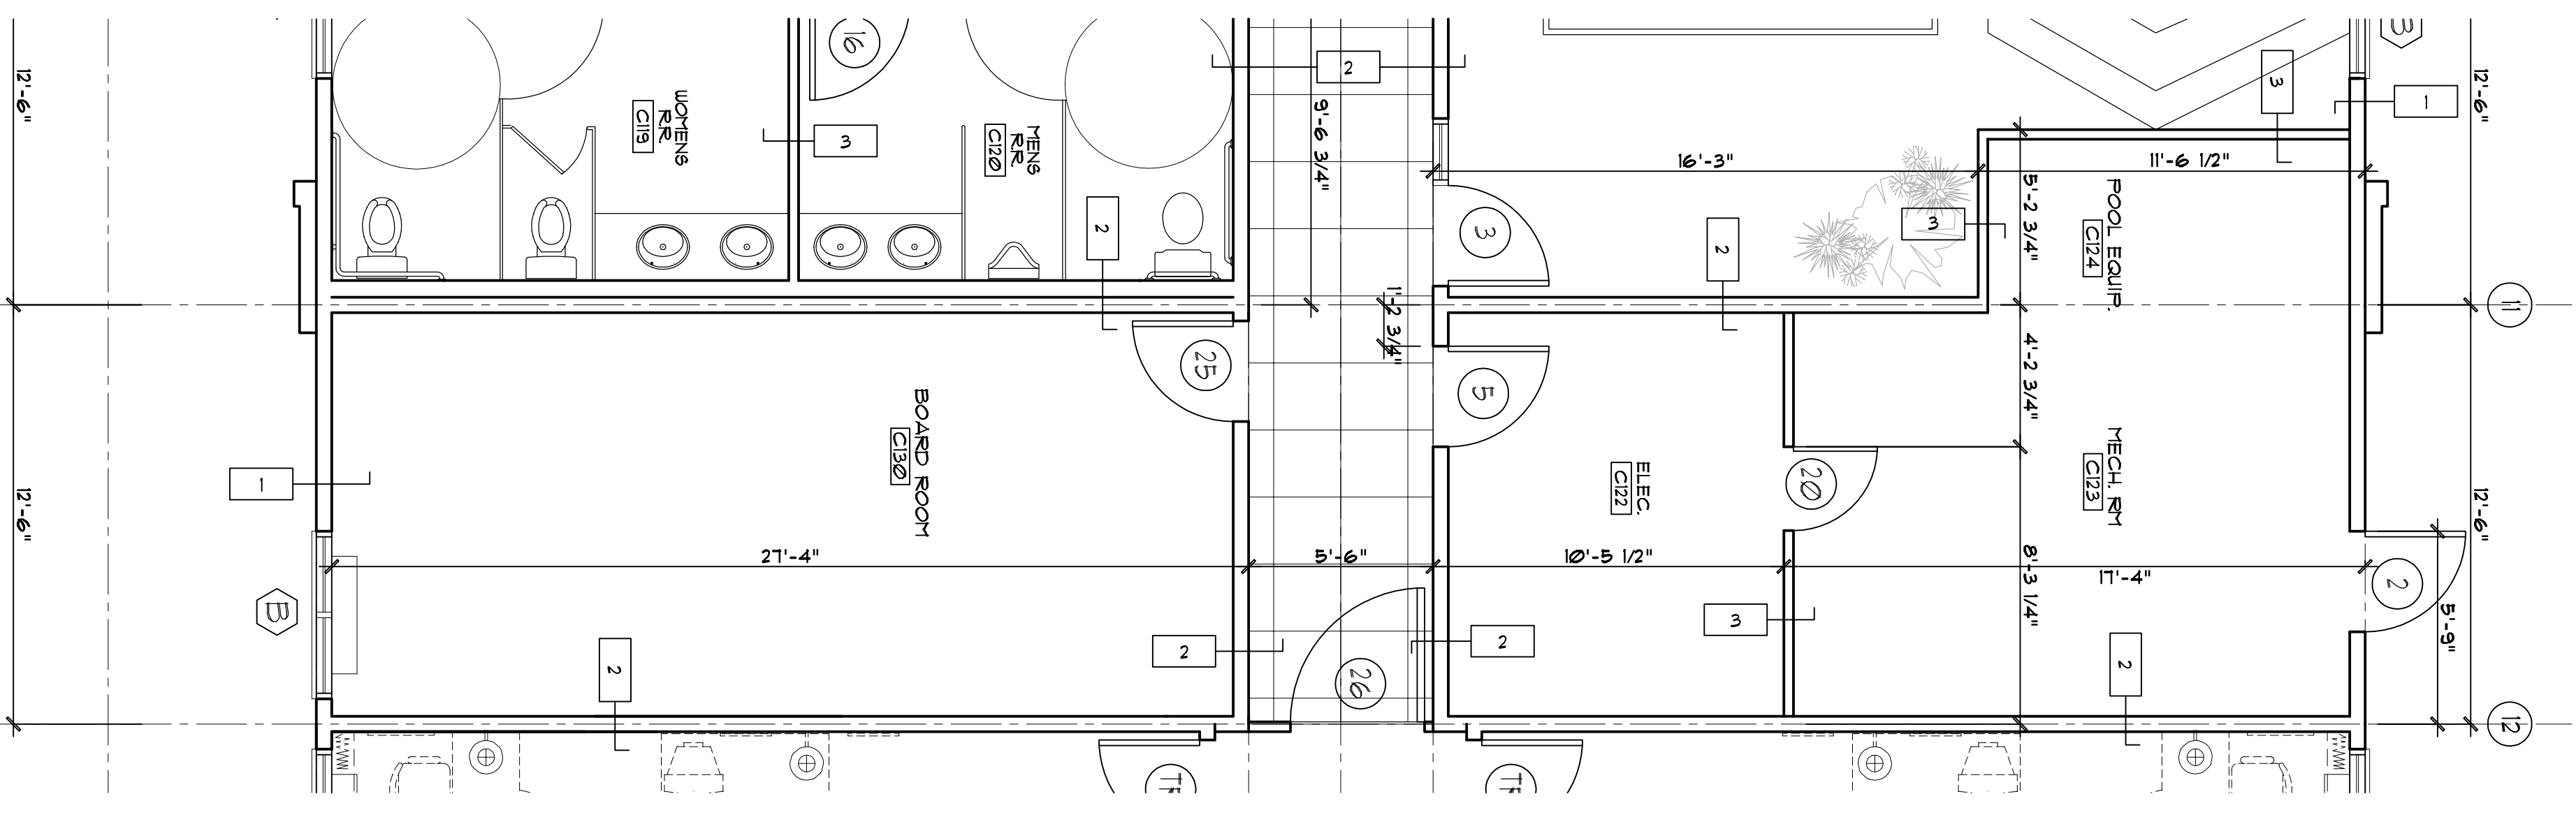

6 ENLARGED COMMON AREA PLAN II  
1/4" = 1'-0"

**NOTE:**  
 1. CORNER GUARDS IN PUBLIC AREAS SHALL BE CLEAR PLASTIC/HIGH IMPACT POLYCARBONATE 3/4" X 5/4" X 1/6" X 48" LONG.  
 2. \* ALL PARTITION WALLS AT 1ST & 2ND FLOOR ARE TYPE 'A' WALLS UNLESS SPECIFIED DIFFERENTLY ON STRUCTURAL DRAWINGS.  
 3. GUEST ROOM WALLS ADJACENT TO STAIR HEADS SHALL BE TYPE 'B' WALLS UNLESS SPECIFIED OTHERWISE. STAIR HEADS SHALL BE TYPE 'B' WALLS WITH APPROX. STC RATING OF 60.  
 4. DIMENSION TO FACE OF STUD OR TO CENTER OF STUD.  
 5. REFER SHEET A&Z FOR EQUIPMENT AND FINISH SCHEDULE.

SYMBOL LEGEND	
⊙	DOOR TYPE TAG
⊖	WINDOW TYPE TAG
⊕	CEILING TYPE/CEILING HEIGHT
⊗	LOIS INTERIOR SQUARE TAG
⊛	DATA/ELEVATION
⊠	FLOOR
⊡	FIXTURE/FURNITURE/EQUIPMENT/FURNISHING TAG
⊢	EXTERIOR PAINT COLOR TAG
⊣	INTERIOR PAINTFINISH TAG



**ASSOCIATED ARCHITECTS**  
 4155 E. JEWELL, SUITE 814  
 DENVER, COLORADO 80222  
 PHONE: (303) 691-5353  
 FAX: (303) 691-5018  
 Email: aa@associatedarchitects.net

**A NEW 78 ROOM LA QUINTA FOR:  
 THE WRIGHT GROUP**  
 North side of 100 North Street  
 PRICE, UTAH

REVISIONS	DATE
Δ 12/1/08 AD1	
CHECKED BY	DATE
PROJECT NO.	10-30-08
DATE	02/01/08
TITLE	ENLARGED ROOM PLAN
DWG FILE	2016.PLAN
SHEET NO.	

**A2.2**

