



COLOR SCHEDULE	
C-1	SW - LQ 5008 (FROSTY WHITE)
C-2	SW - LQ 1079 (PUERBLO)
C-3	SW - LQ 1109 (TRINIDAD)
C-4	NOT USED
C-5	SW - LQ 77 (PATINA GREEN)
C-6	NOT USED
C-7	SW - COLOR TO MATCH BUILDING SIGN

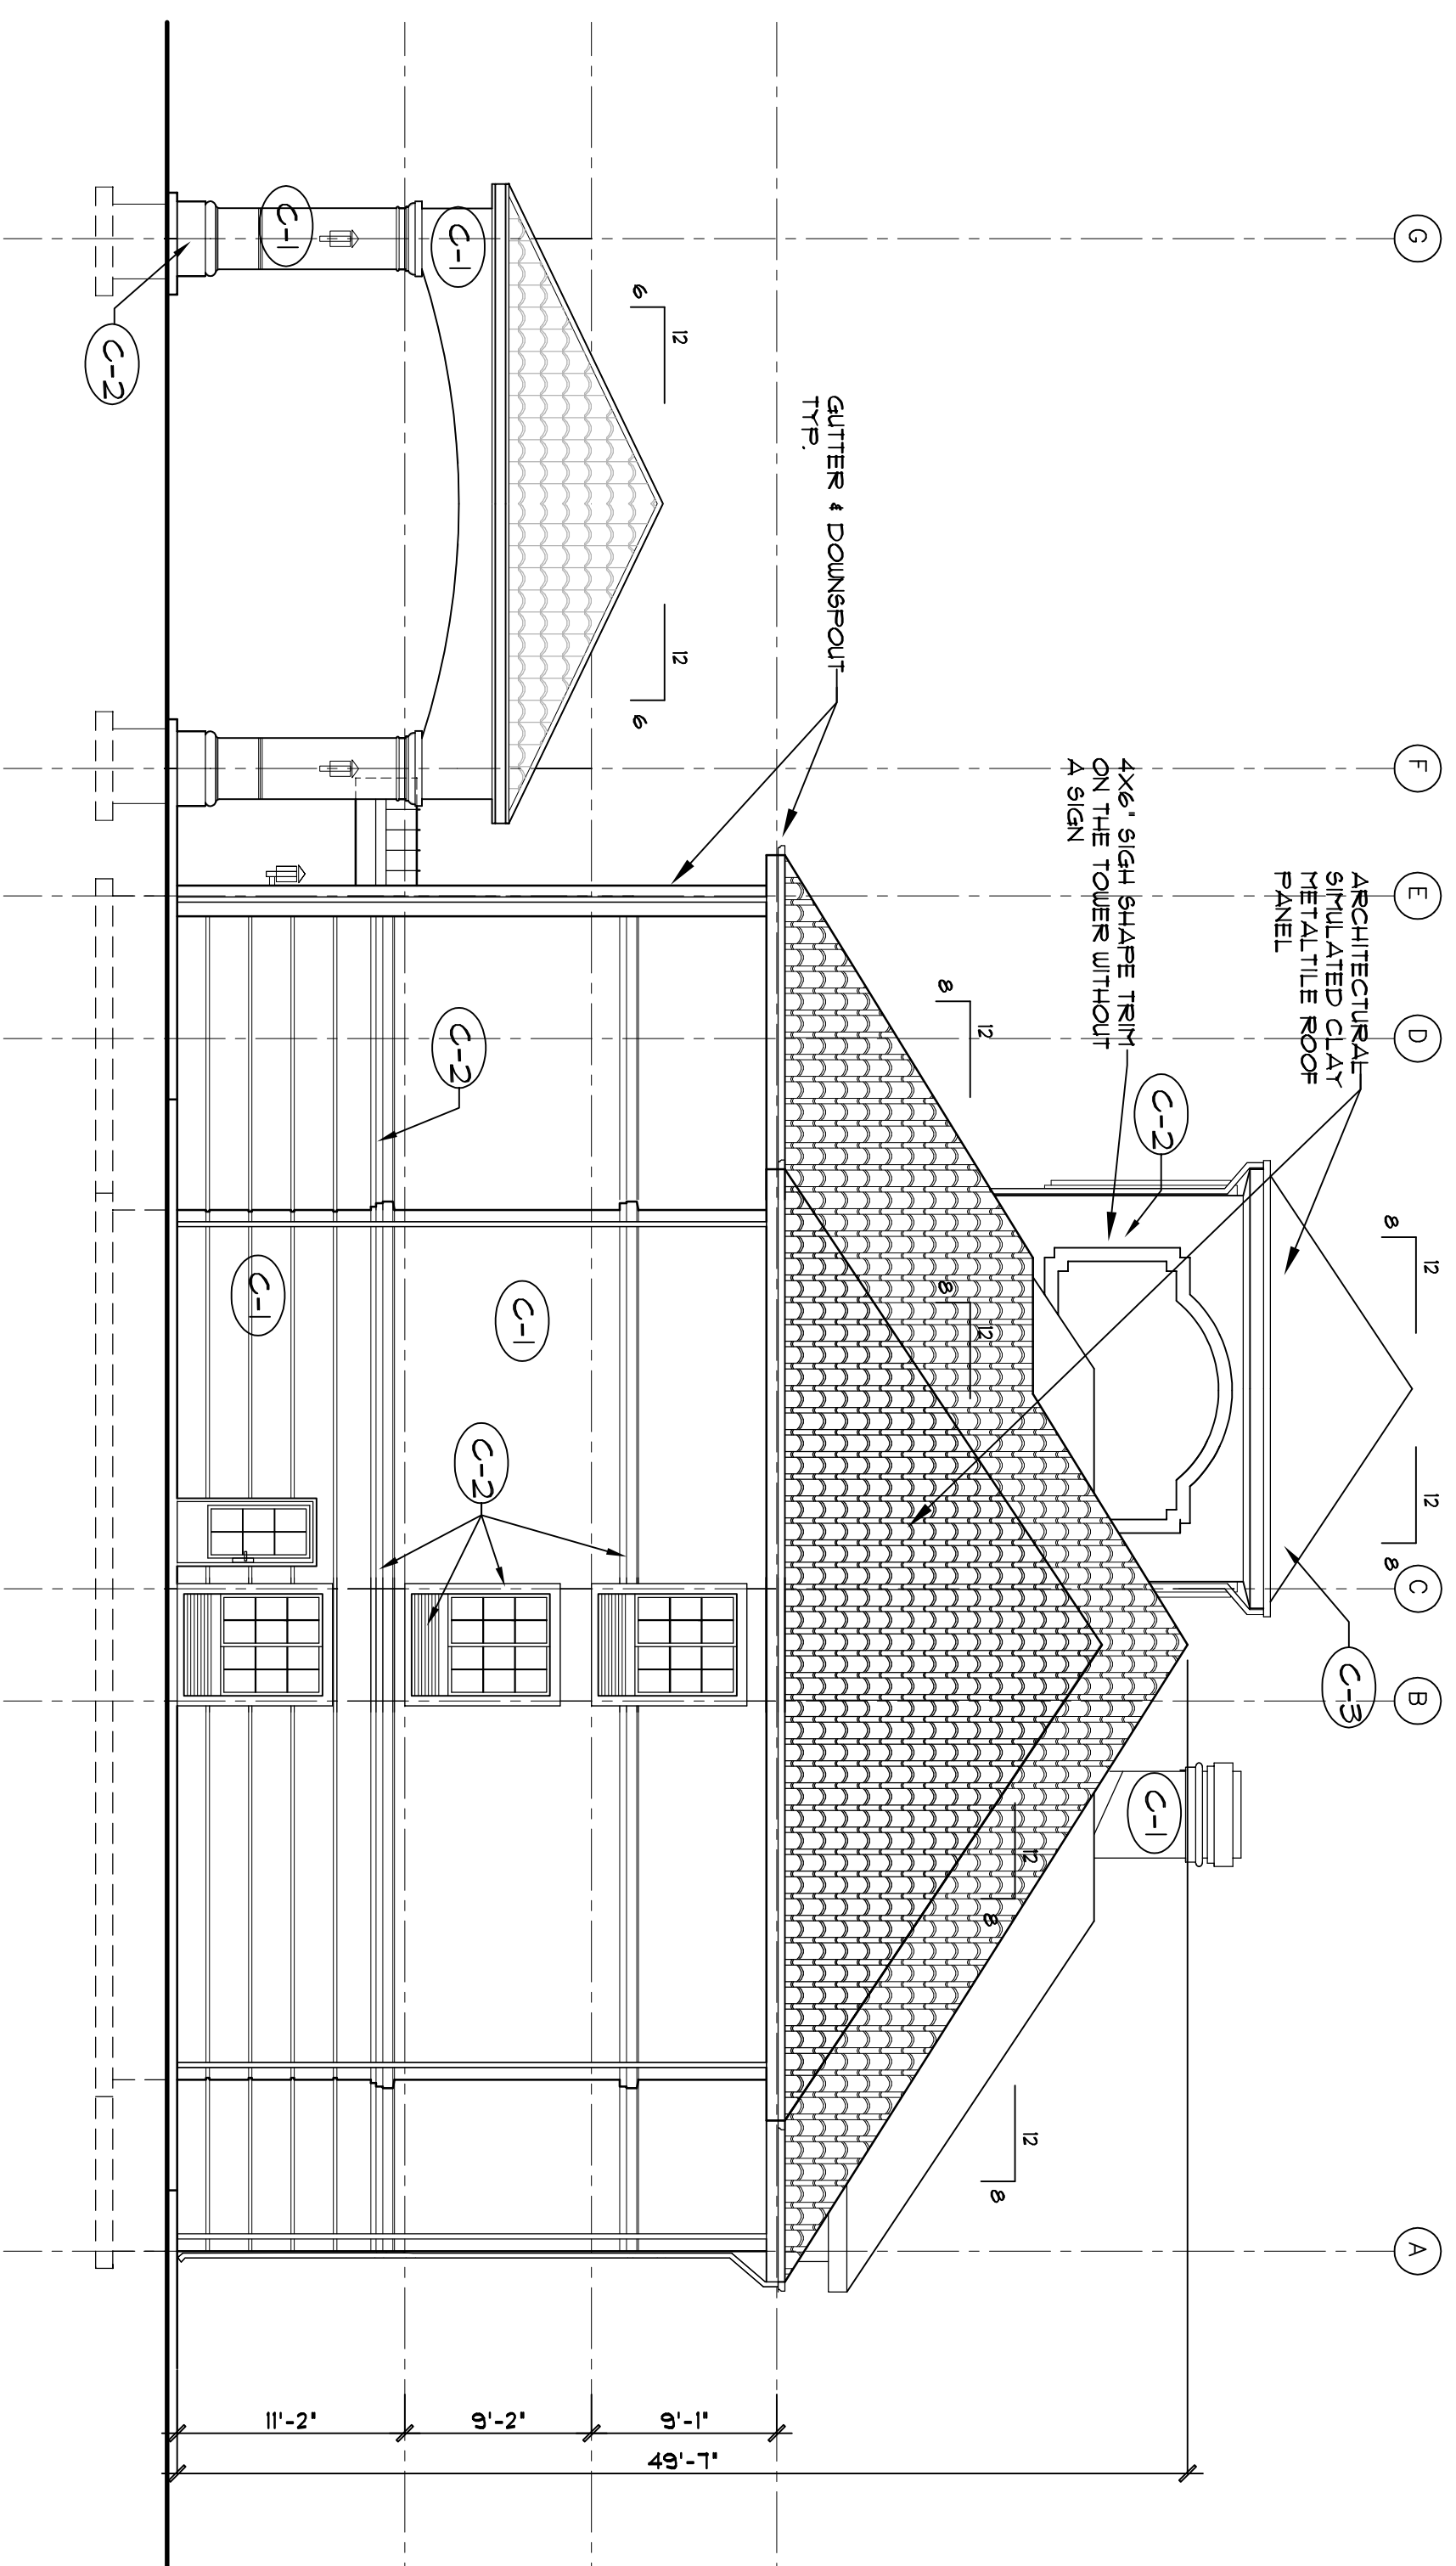

2 EAST (LEFT SIDE) ELEVATION
1/8" = 1'-0"

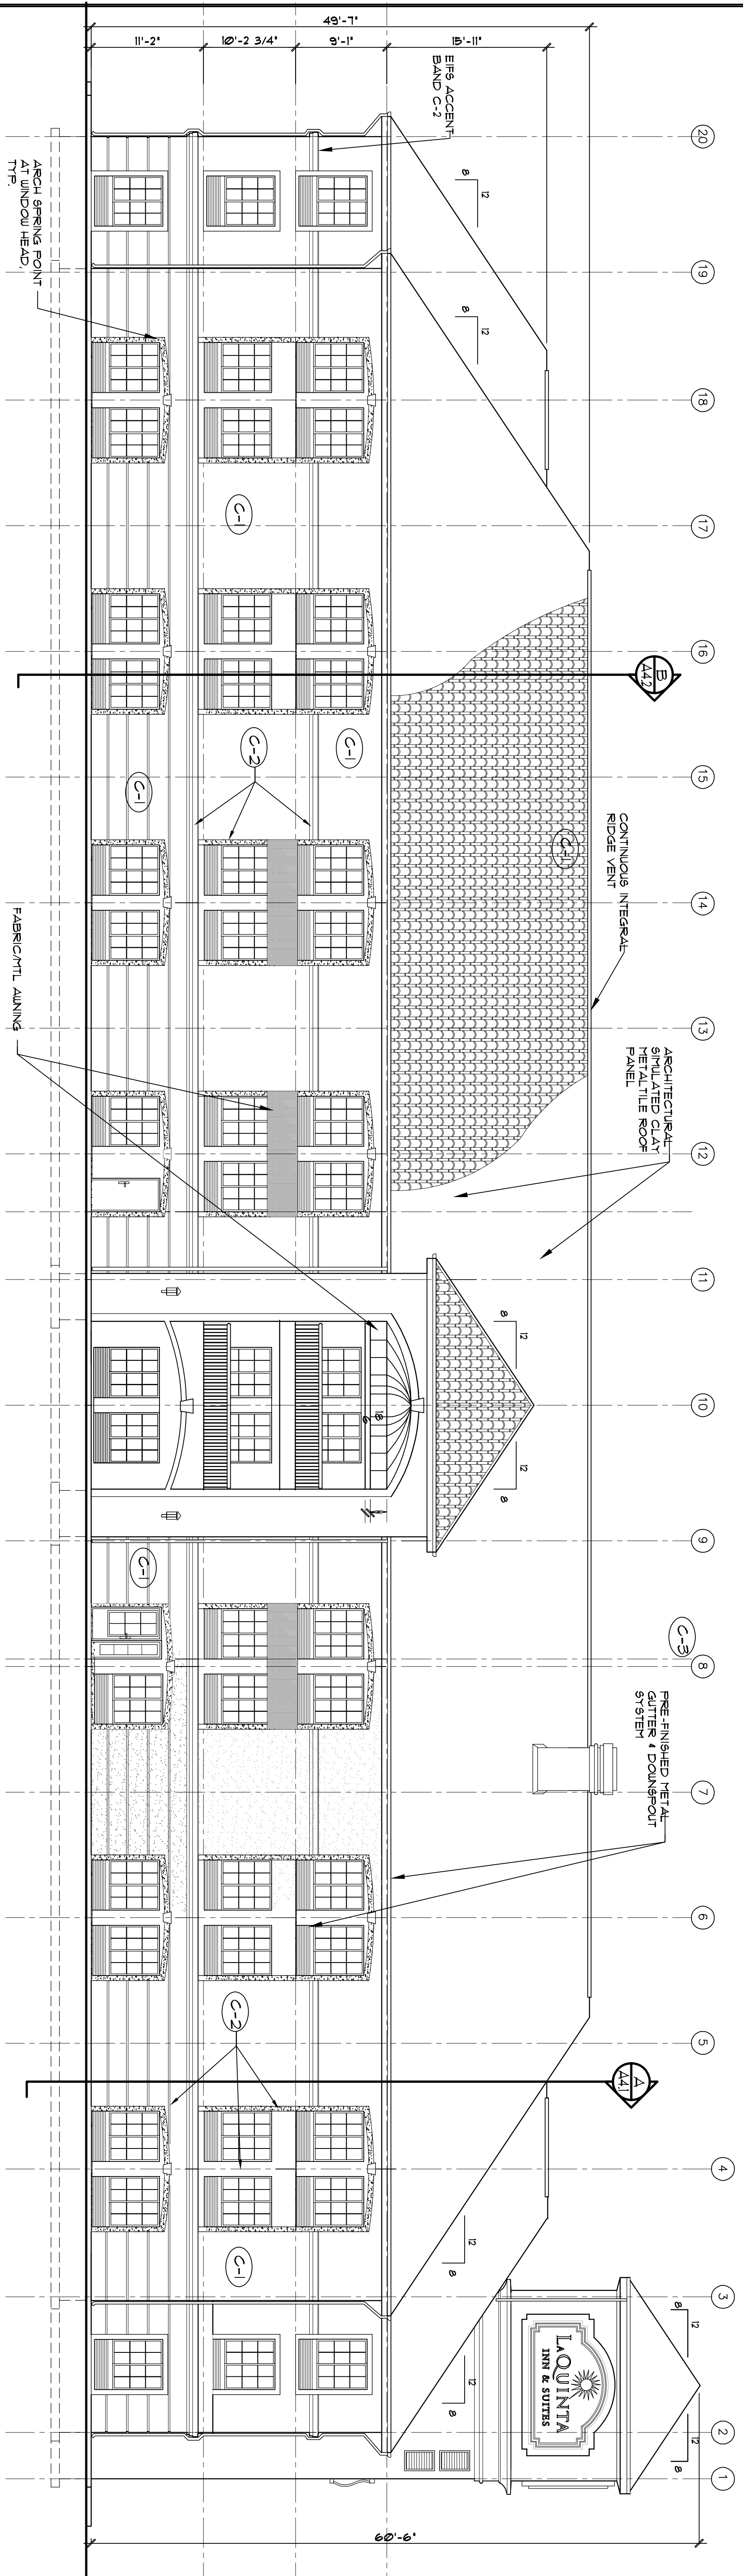

1 NORTH (REAR) ELEVATION
1/8" = 1'-0"

ASSOCIATED ARCHITECTS
4155 E. JEWELL, SUITE 814
DENVER, COLORADO 80222
PHONE: (303) 691-5353
FAX: (303) 691-5018
Email: aa@associatedarchitects.net



**A NEW 78 ROOM LA QUINTA FOR:
THE WRIGHT GROUP**
North side of 100 North Street
PRICE, UTAH

REVISIONS
A 12/1/08 ASD

CHECKED BY	DATE
PROJECT NO.	10-30-08
DWG TITLE	02016
SHEET NO.	2016/ELEV

A3.2