



1 STAIR #1 #2 911
SCALE: 1/4" = 1'-0"

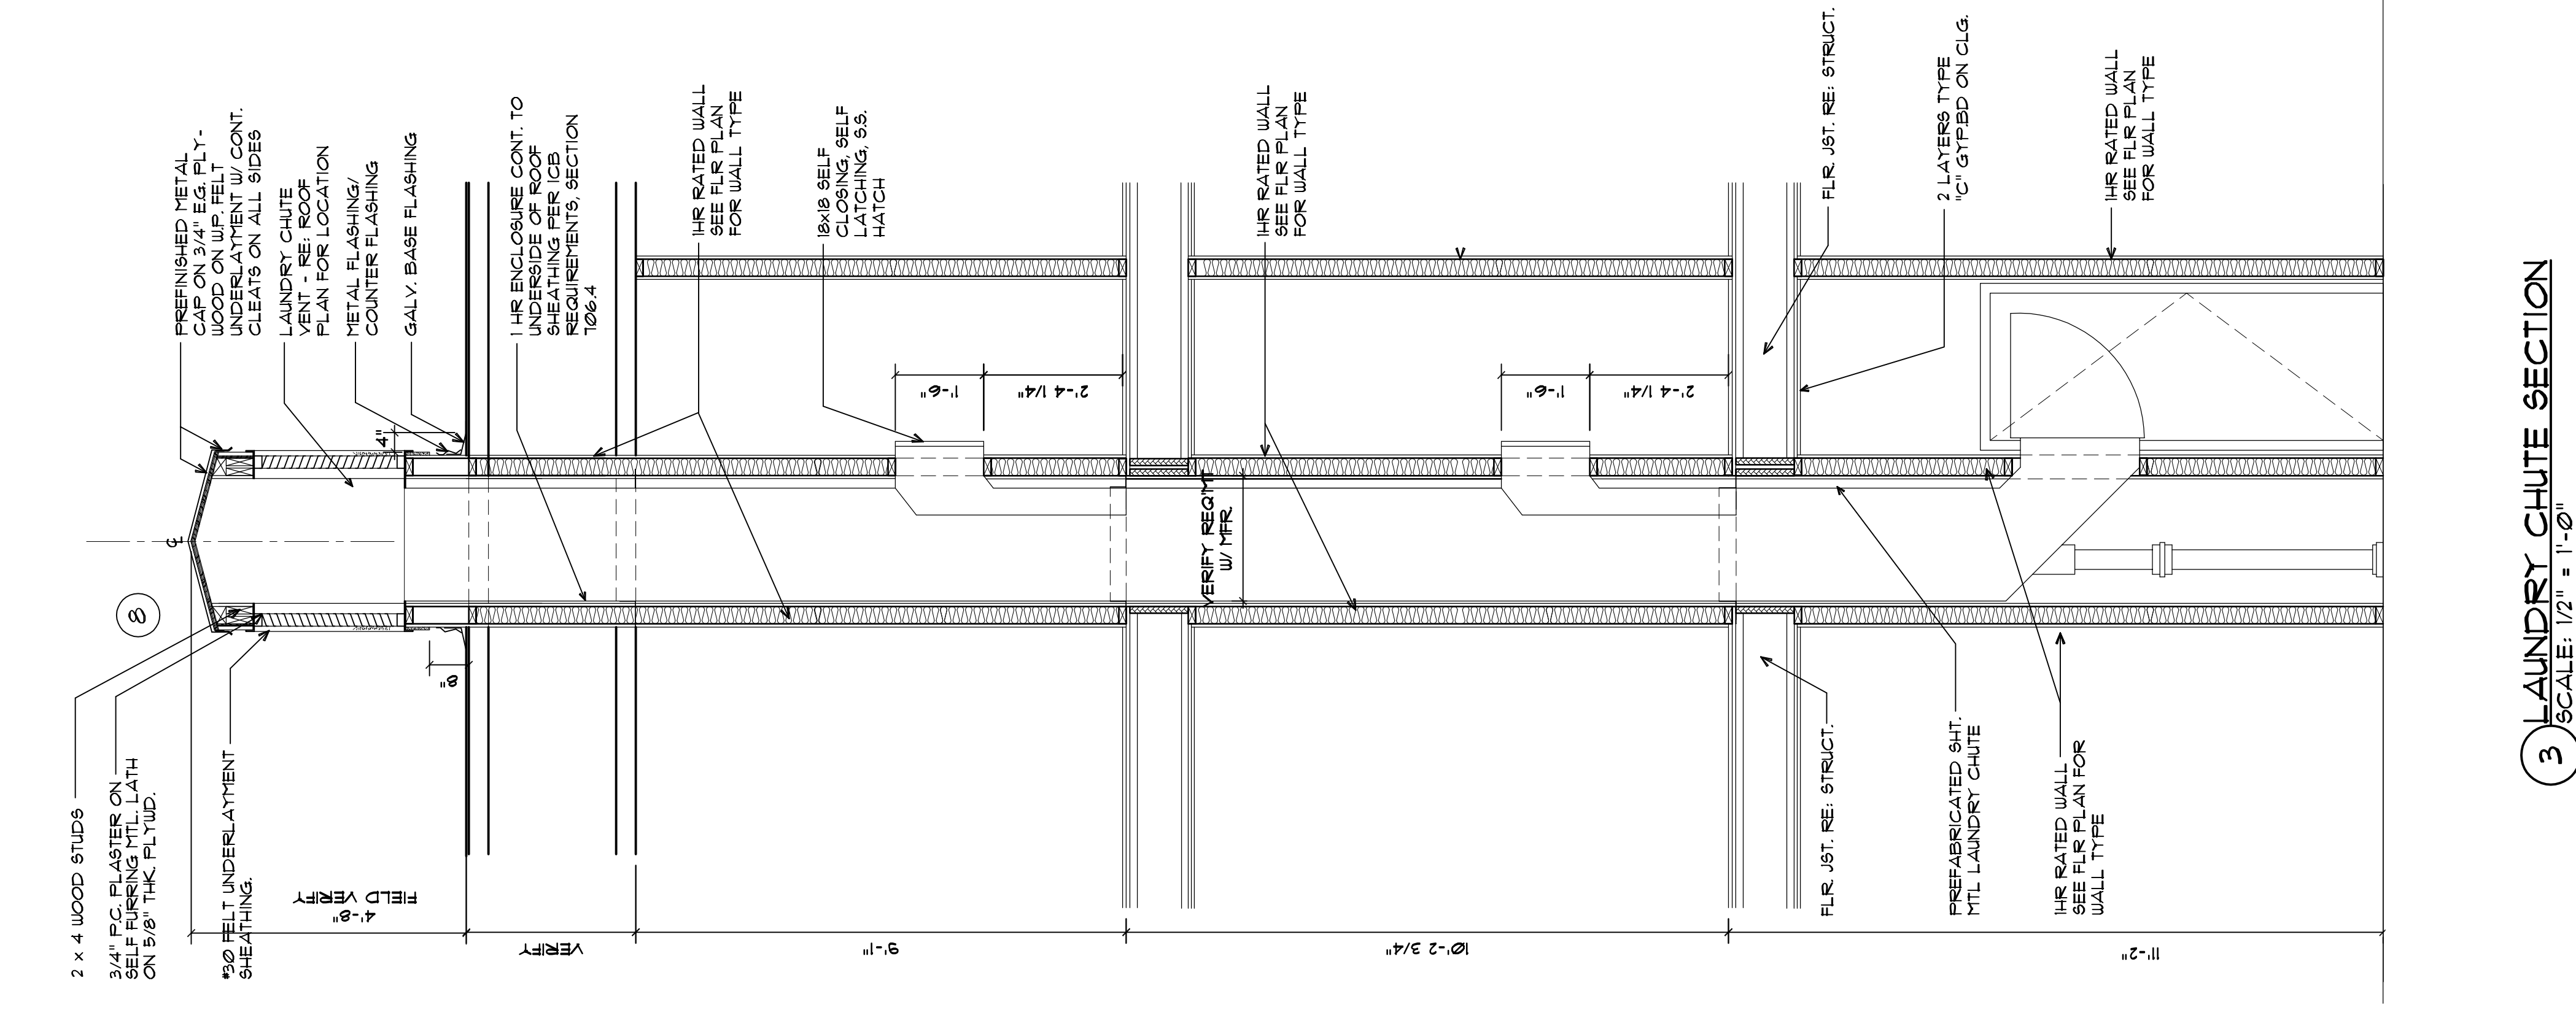

3 LAUNDRY CHUTE SECTION
SCALE: 1/2" = 1'-0"

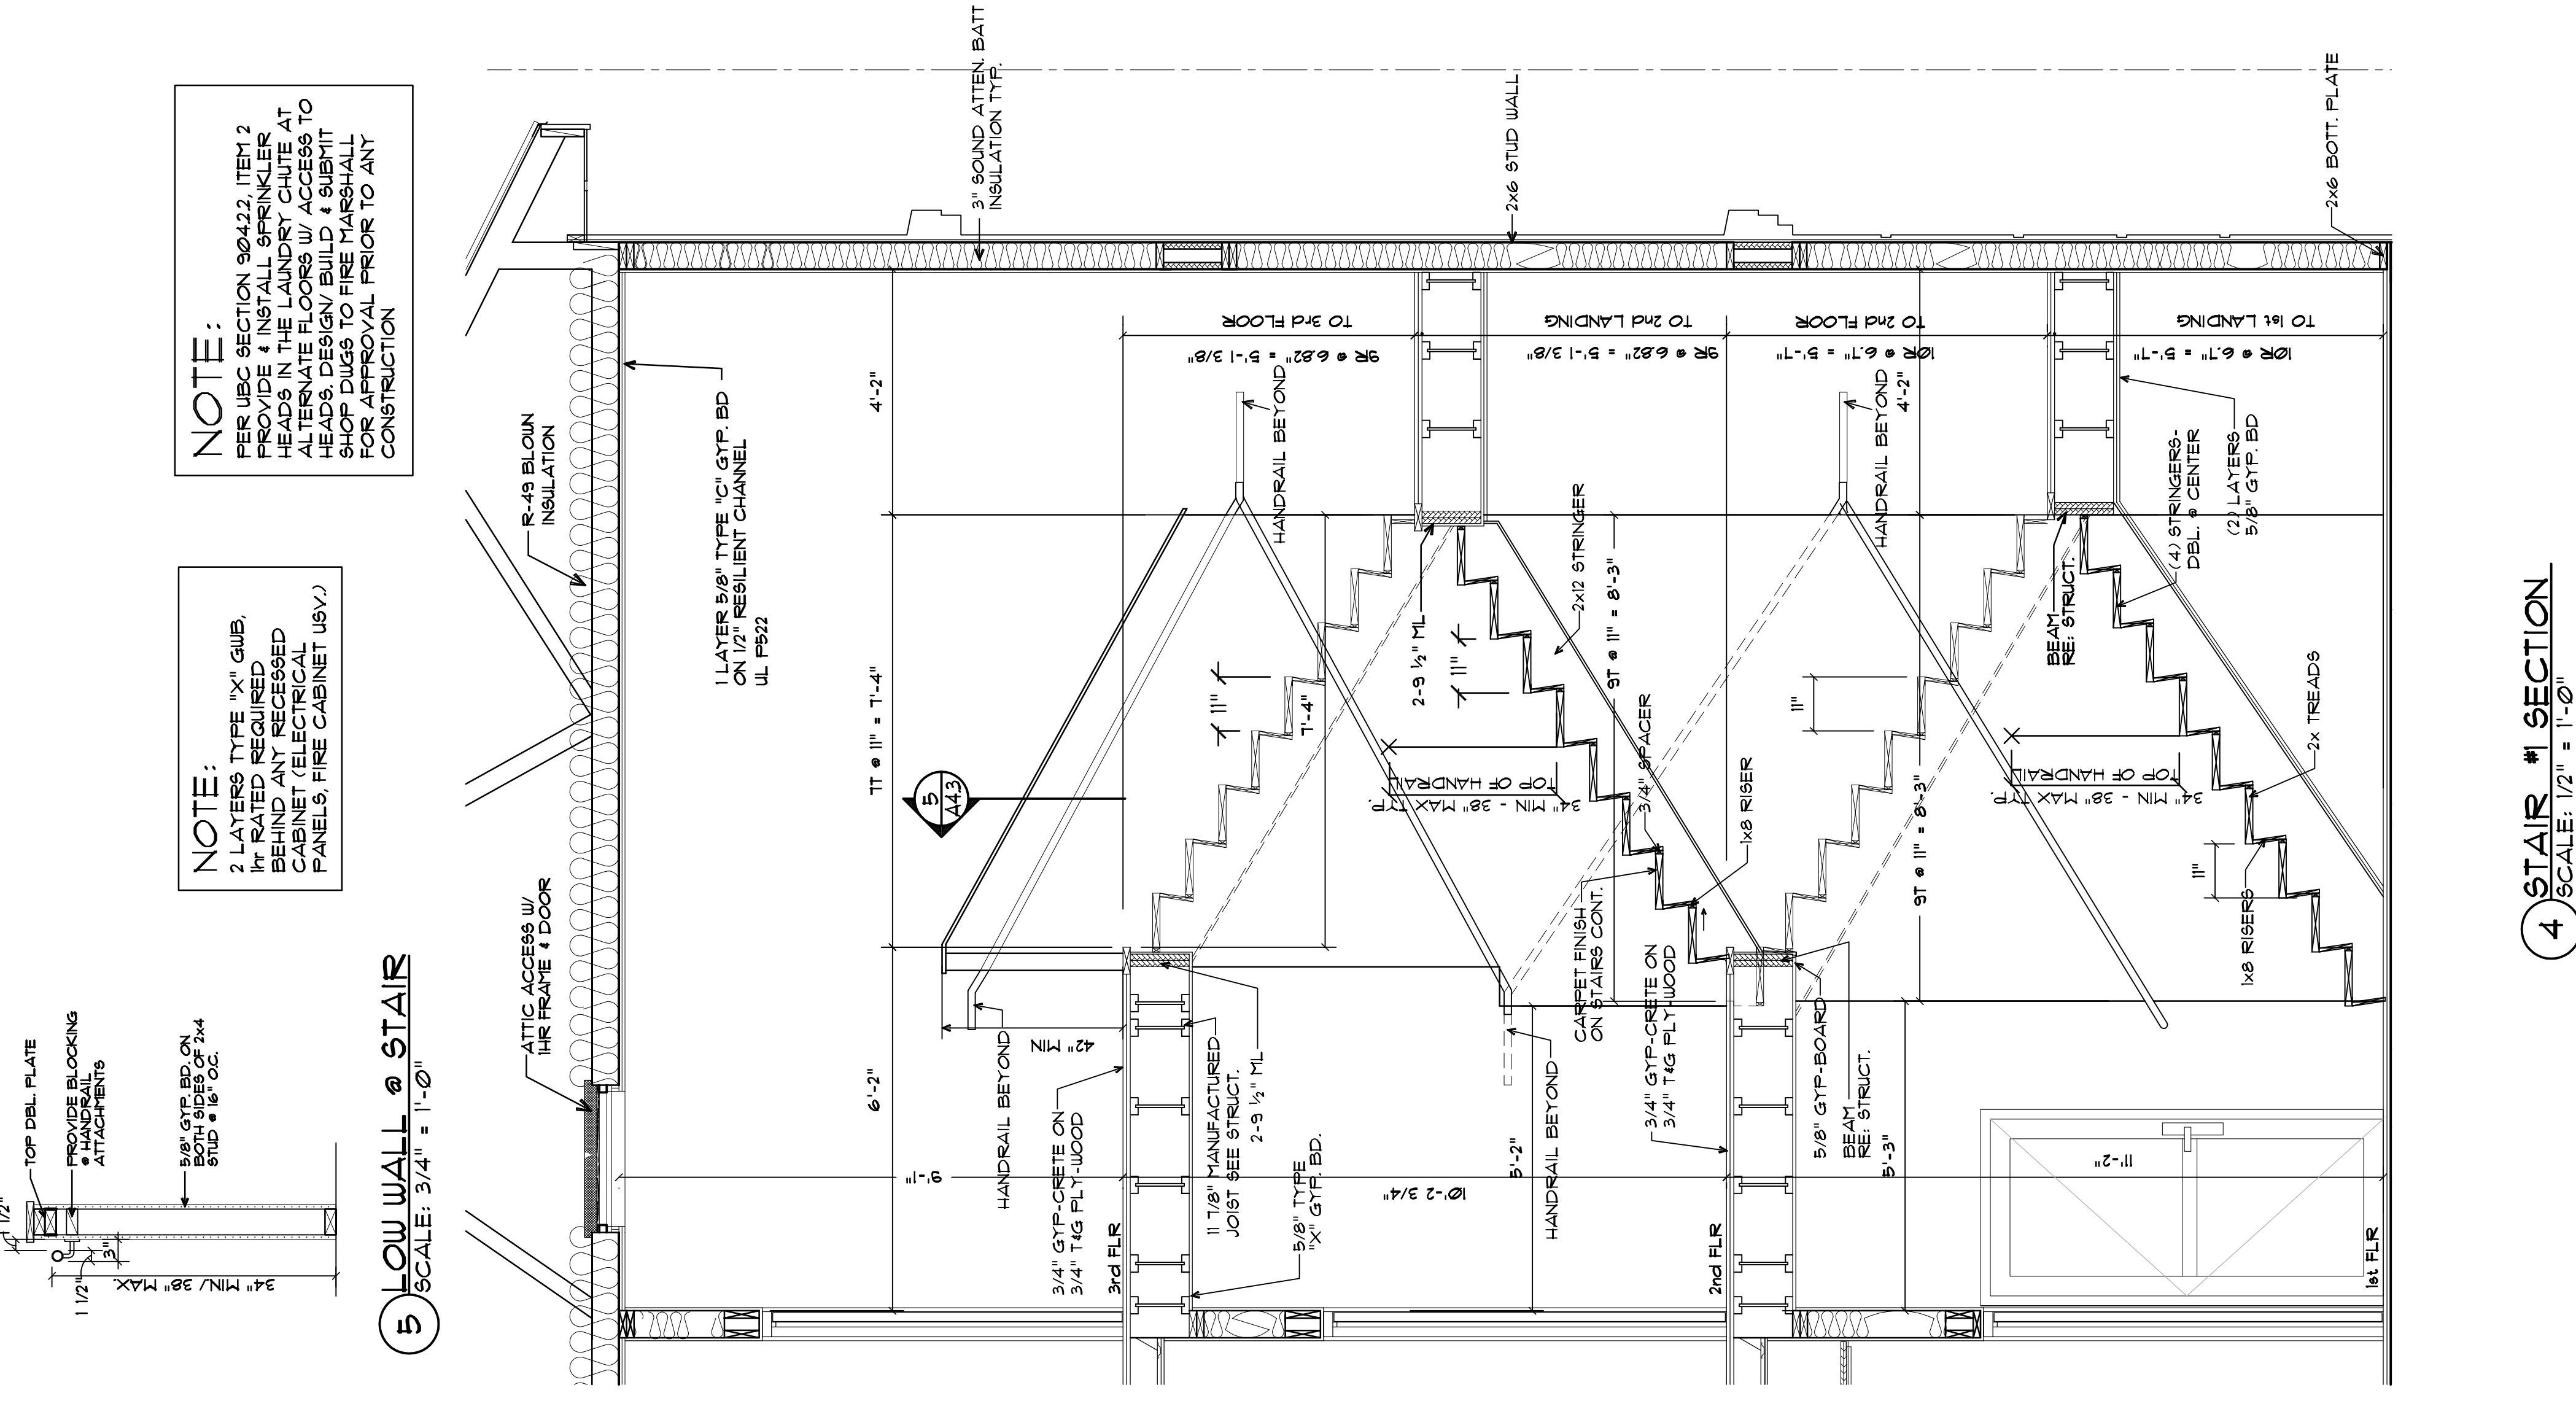

5 LOW WALL @ STAIR
SCALE: 3/4" = 1'-0"

NOTE:
PER UBC SECTION 904.2.2, ITEM 2 PROVIDE & INSTALL SPRINKLER HEADS IN THE LAUNDRY CHUTE AT ALTERNATE FLOORS W/ ACCESS TO HEADS. DESIGN/BUILD & SUBMIT SHOP DRUGS TO FIRE MARSHALL FOR APPROVAL PRIOR TO ANY CONSTRUCTION

NOTE:
2 LAYERS TYPE \"X\" GYPBD, 1/4\"/>

A NEW 78 ROOM LA QUINTA FOR THE WRIGHT GROUP
North side of 100 North Street
PRICE, UTAH

REVISIONS
12/2/08 MDD

CHECKED BY	DATE
	10-30-08

DRAWN PROJECT NO. 03010
TITLE: STAIR SECTIONS AND DETAILS
DWG FILE: 5016 STAIR
SHEET NO.

A4.3

SSOCIATED
4155 F. WELLS SUITE 814
DENVER, COLORADO 80222
ARCHITECTS
PHONE: (303) 691-5555
FAX: (303) 691-5018
Email: ad@ssociatedarchitects.net

